



SITE PLAN

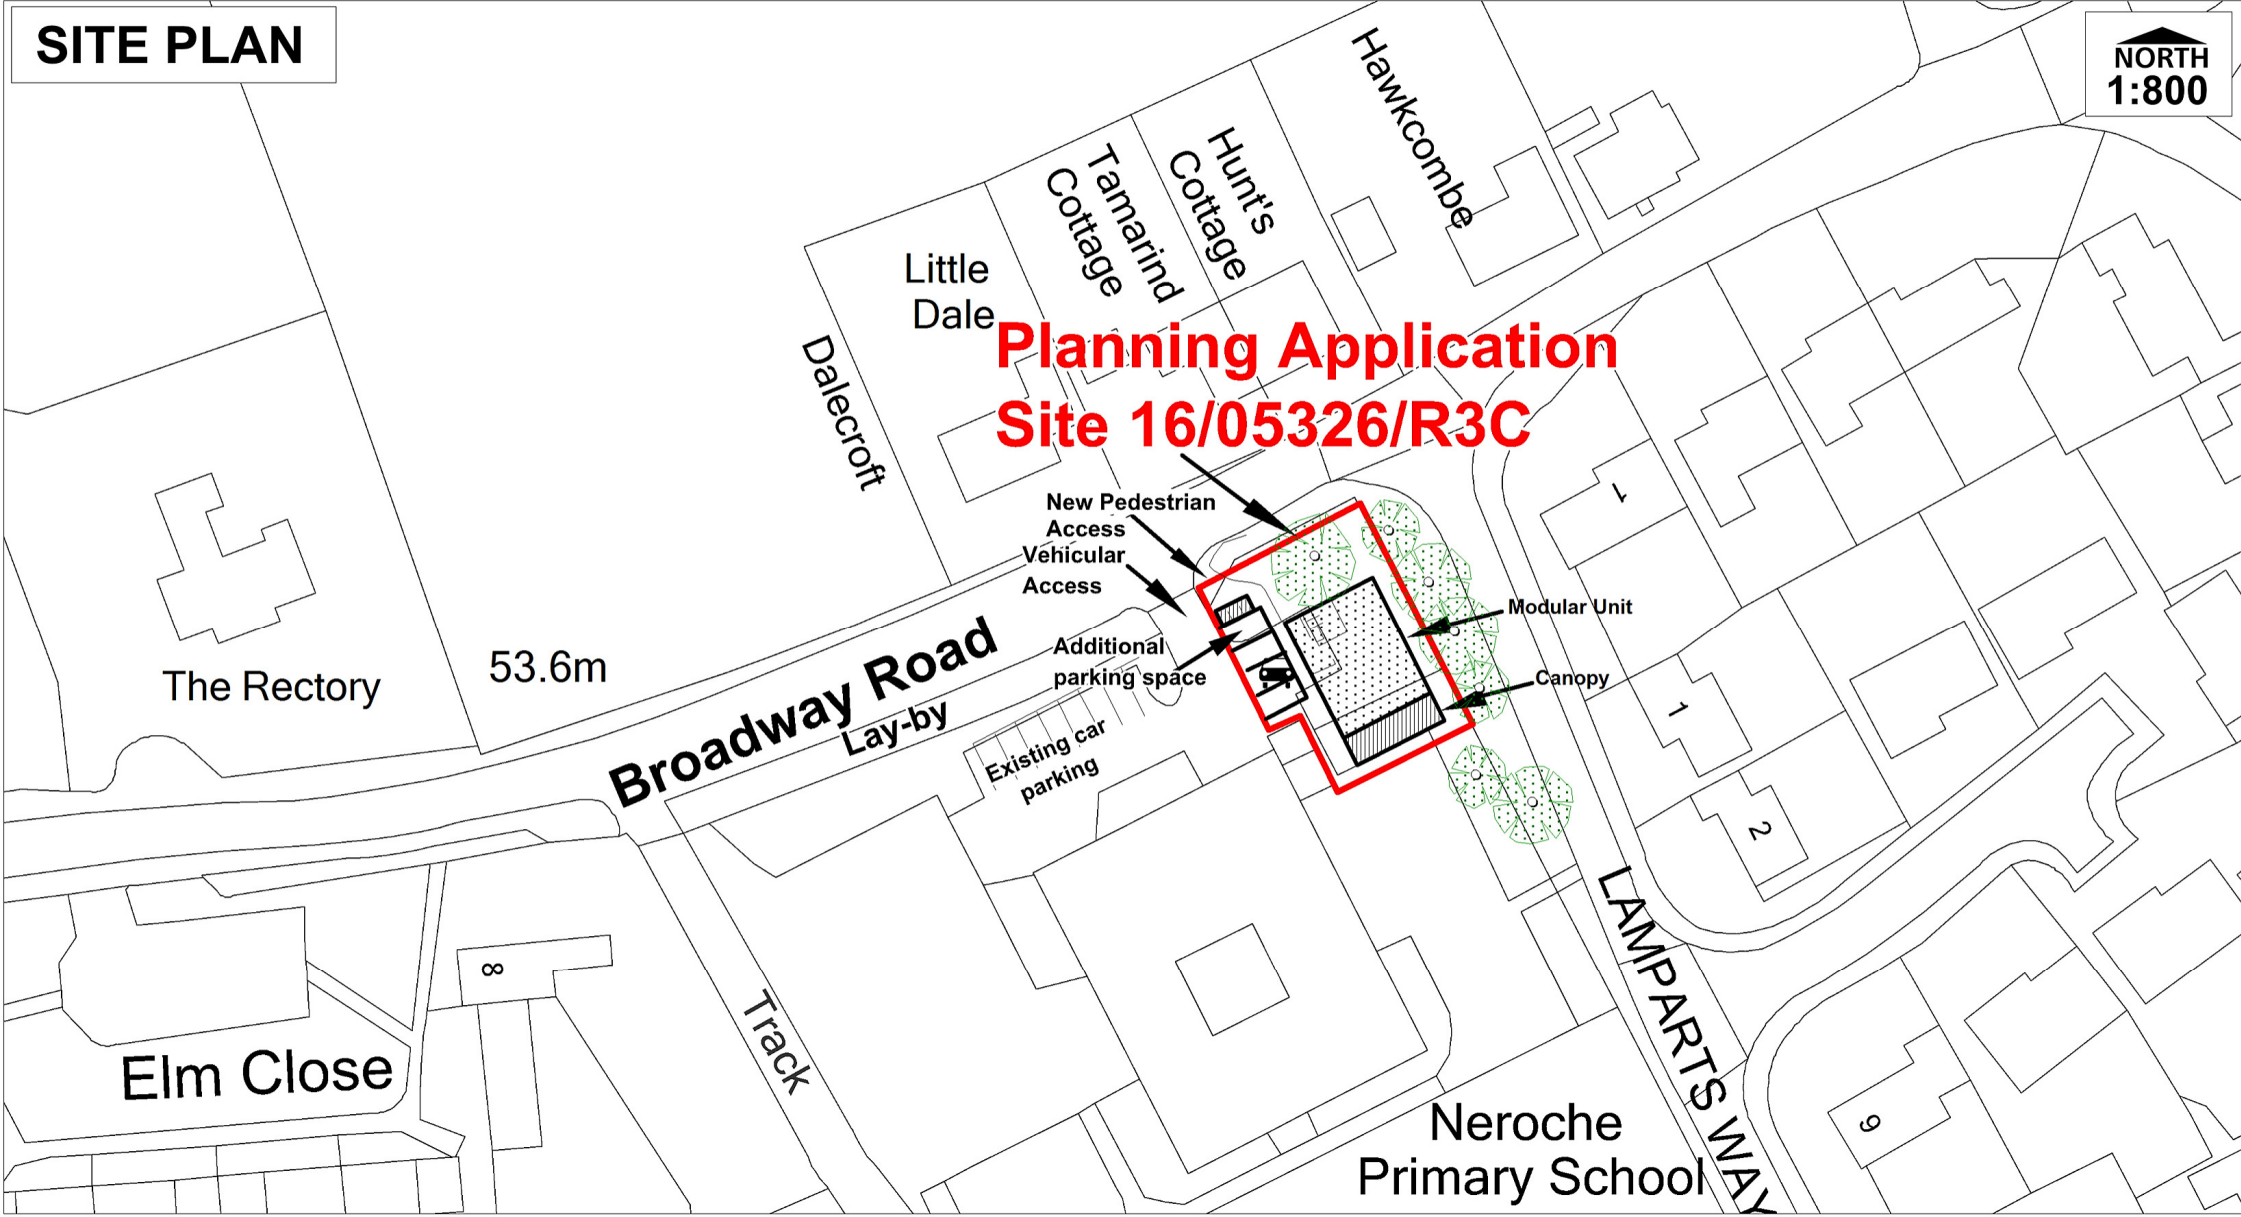

SOMERSET

 Philip Higginbottom
 Service Manager
 Planning Control, Enforcement and Compliance
 Community & Environmental Services
 Somerset County Council
 County Hall TAUNTON TA1 4DY

© Reproduced from Ordnance Survey Mapping with the permission of the Controller of Her Majesty's Stationery Office Crown Copyright.
 Unauthorised reproduction infringes Crown Copyright and May lead to prosecution or Civil Proceedings. Licence Number: 100038382 (2011) ©

Site Name:
Neroche Primary School, Broadway

Planning Control
 Drawn by: **P Silvers** Dated: **9 Feb 2016**