


SITE PLAN

1:2000 Scale




The Application Site 1/12/16/026

 

To Burnham on Sea Town Centre (1 Mile)

To A38 / M5 Motorway (2 Miles)

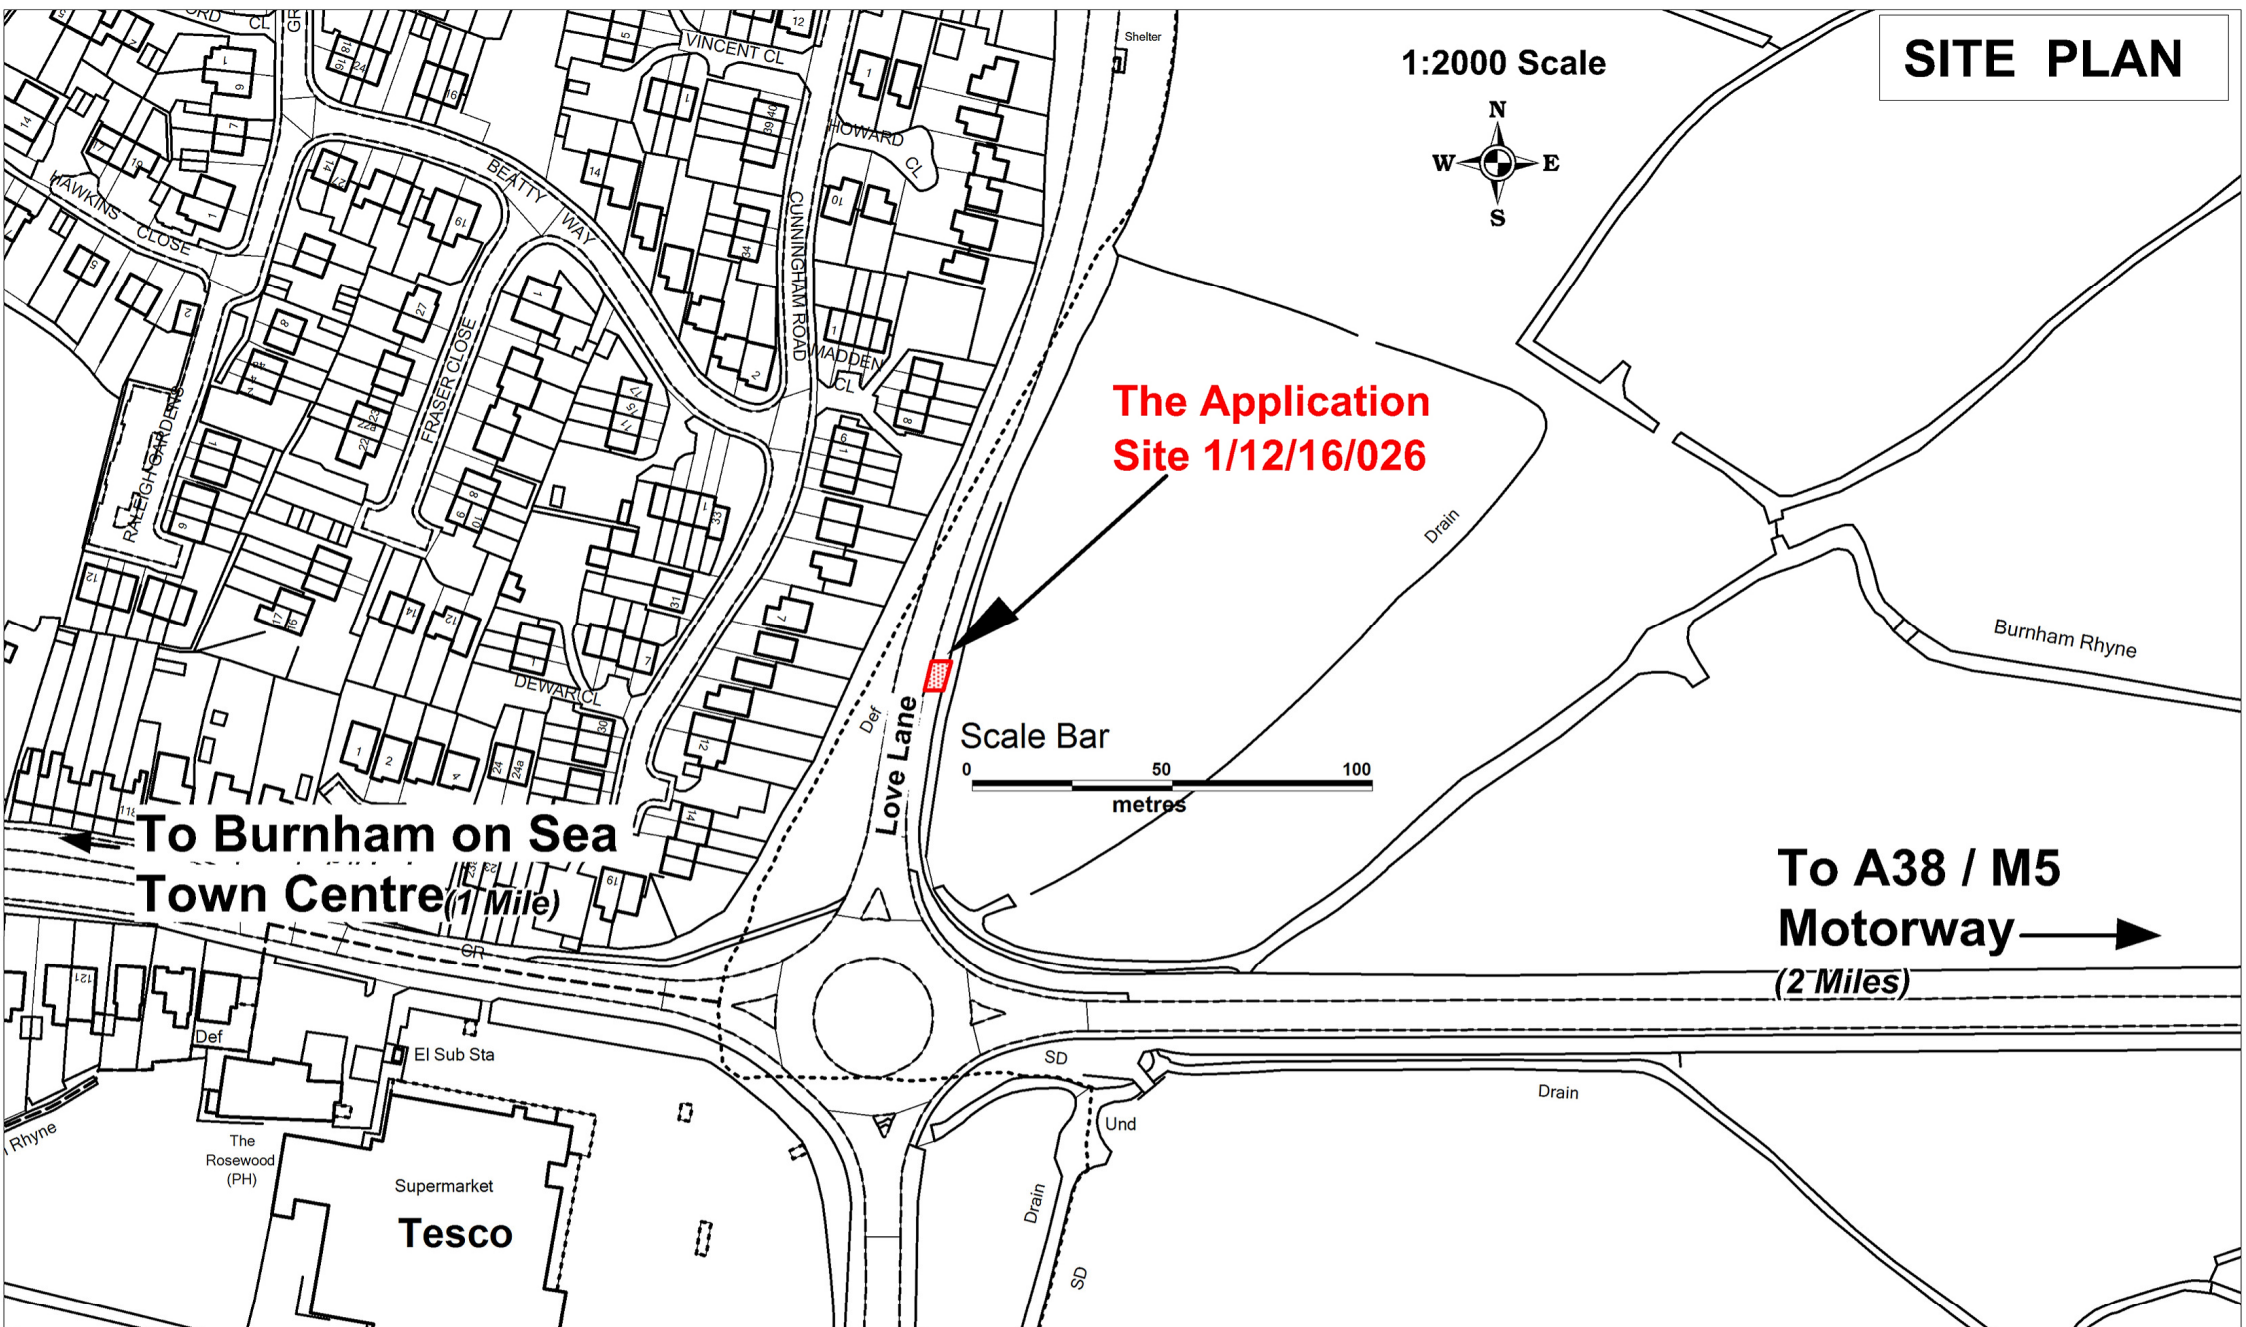

Philip Higginbottom
Service Manager - Planning Control
Enforcement and Compliance
Somerset County Council
County Hall TAUNTON TA1 4DY

© Reproduced from Ordnance Survey Mapping with the permission of the Controller of Her Majesty's Stationery Office Crown Copyright.
Unauthorised reproduction infringes Crown Copyright and may lead to prosecution or Civil Proceedings. Licence Number: 100038382 (2011) ©

Consultation Reference
Application No: 1/12/16/026

Environmental Management Support Team
Drawn by: Paul Silvers
Dated: 15/2/2017