


SITE PLAN

NORTH
Scale: 1:5000

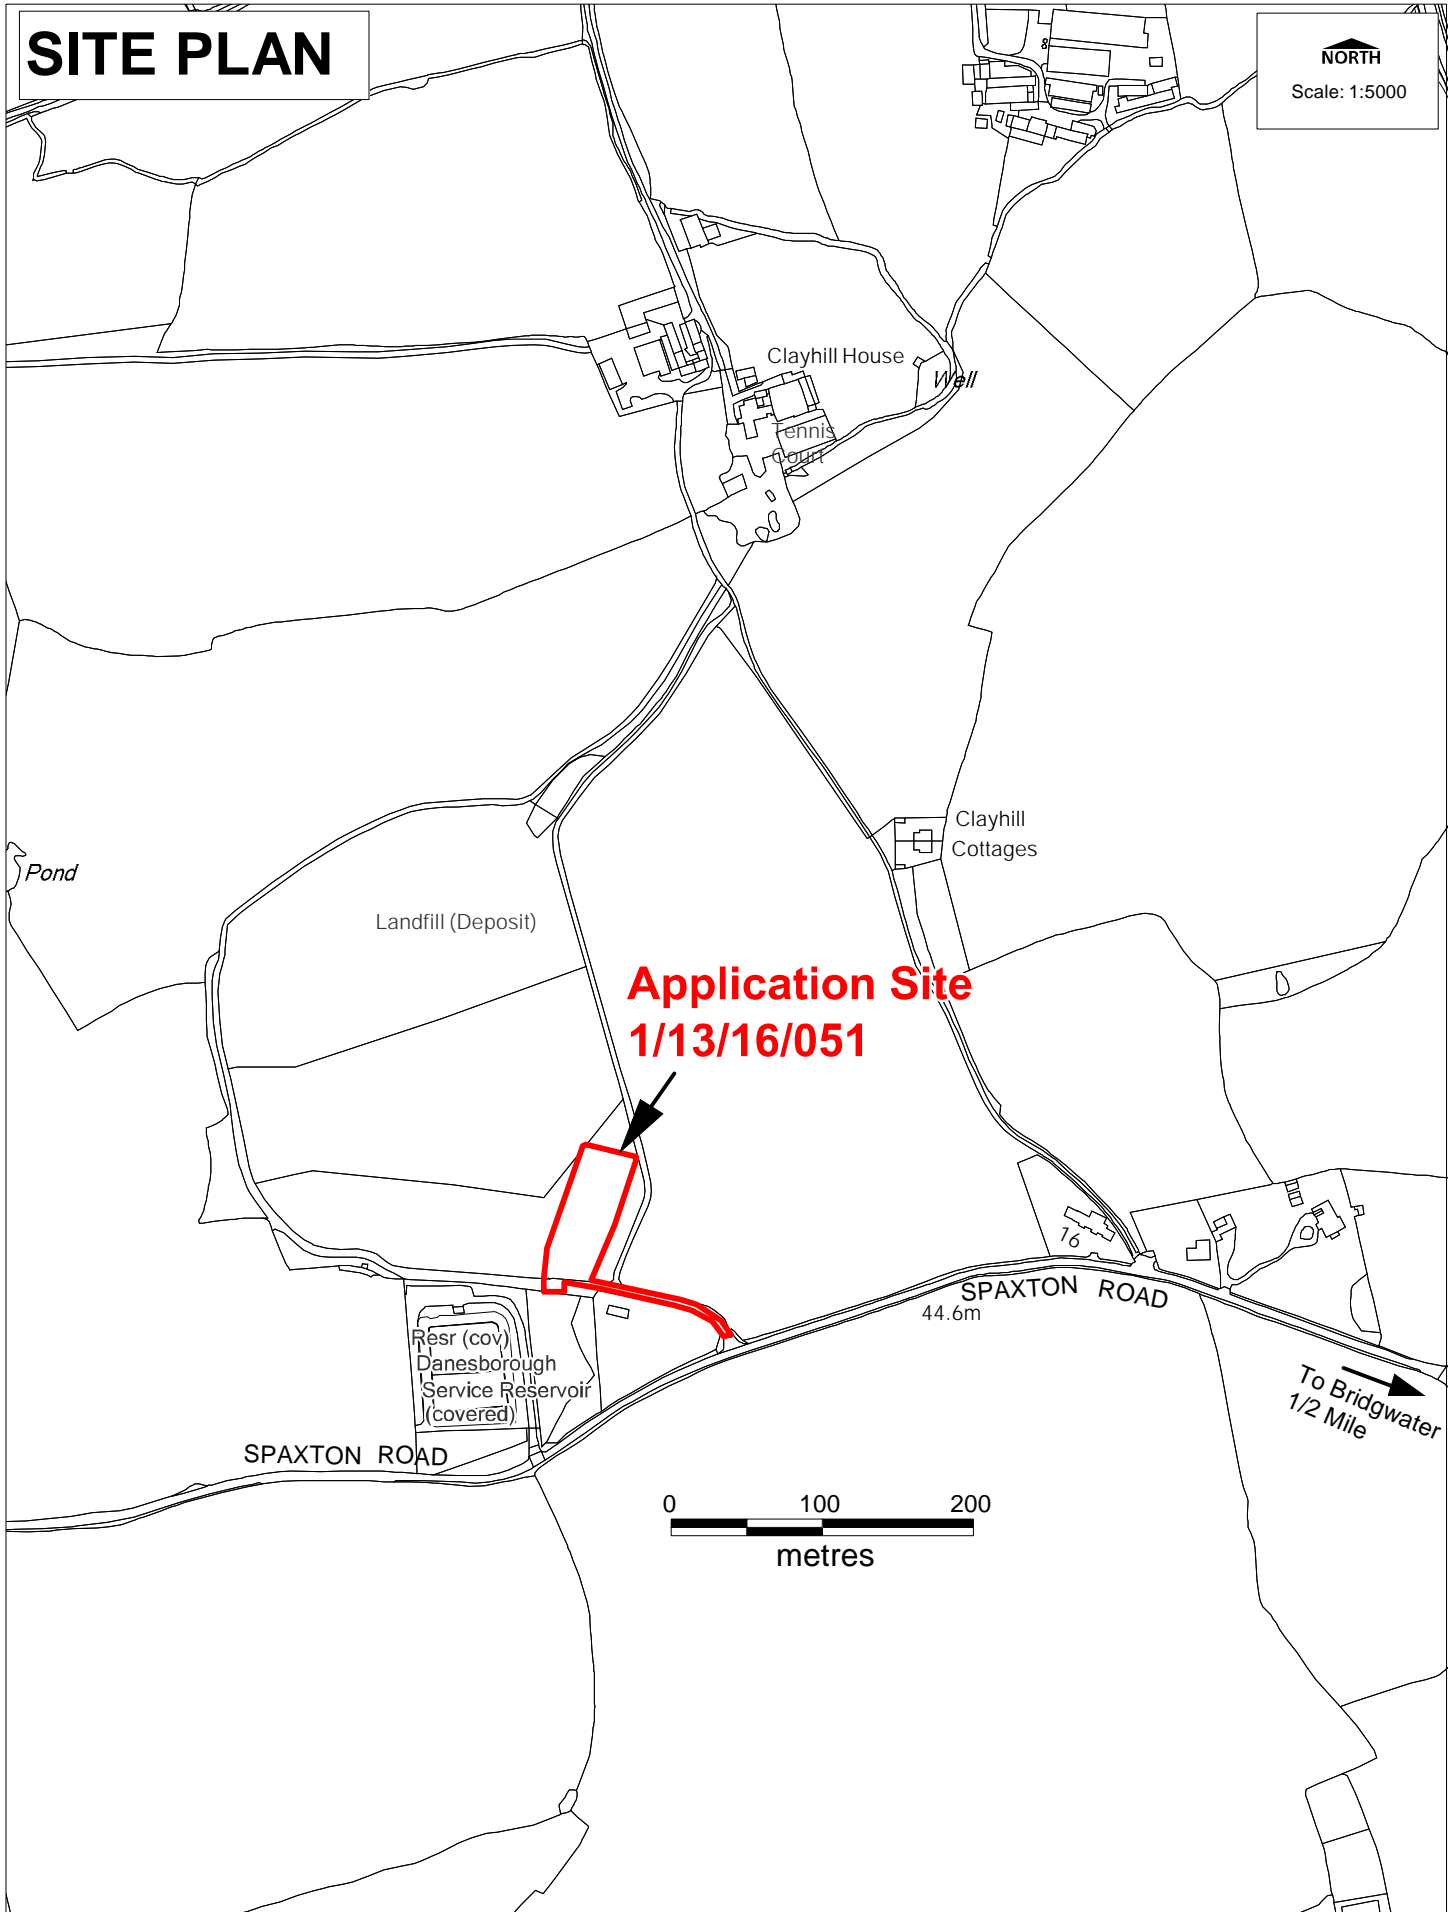

**Application Site
1/13/16/051**

0 100 200
metres



Philip Higginbottom
Service Manager
Planning Control, Enforcement & Compliance
Community & Environmental Services
Somerset County Council
County Hall TAUNTON TA1 4DY

© Reproduced from Ordnance Survey Mapping with the permission of the Controller of Her Majesty's Stationery Office Crown Copyright. Unauthorised reproduction infringes Crown Copyright and may lead to prosecution or Civil Proceedings. Licence Number: 100038382 (2011) ©

Site Name:
Spaxton Road, Bridgwater

Planning Control
Drawn by: P Silvers

Dated: 2 November 2016