


**SITE PLAN**

**NORTH**  
**1:1250**

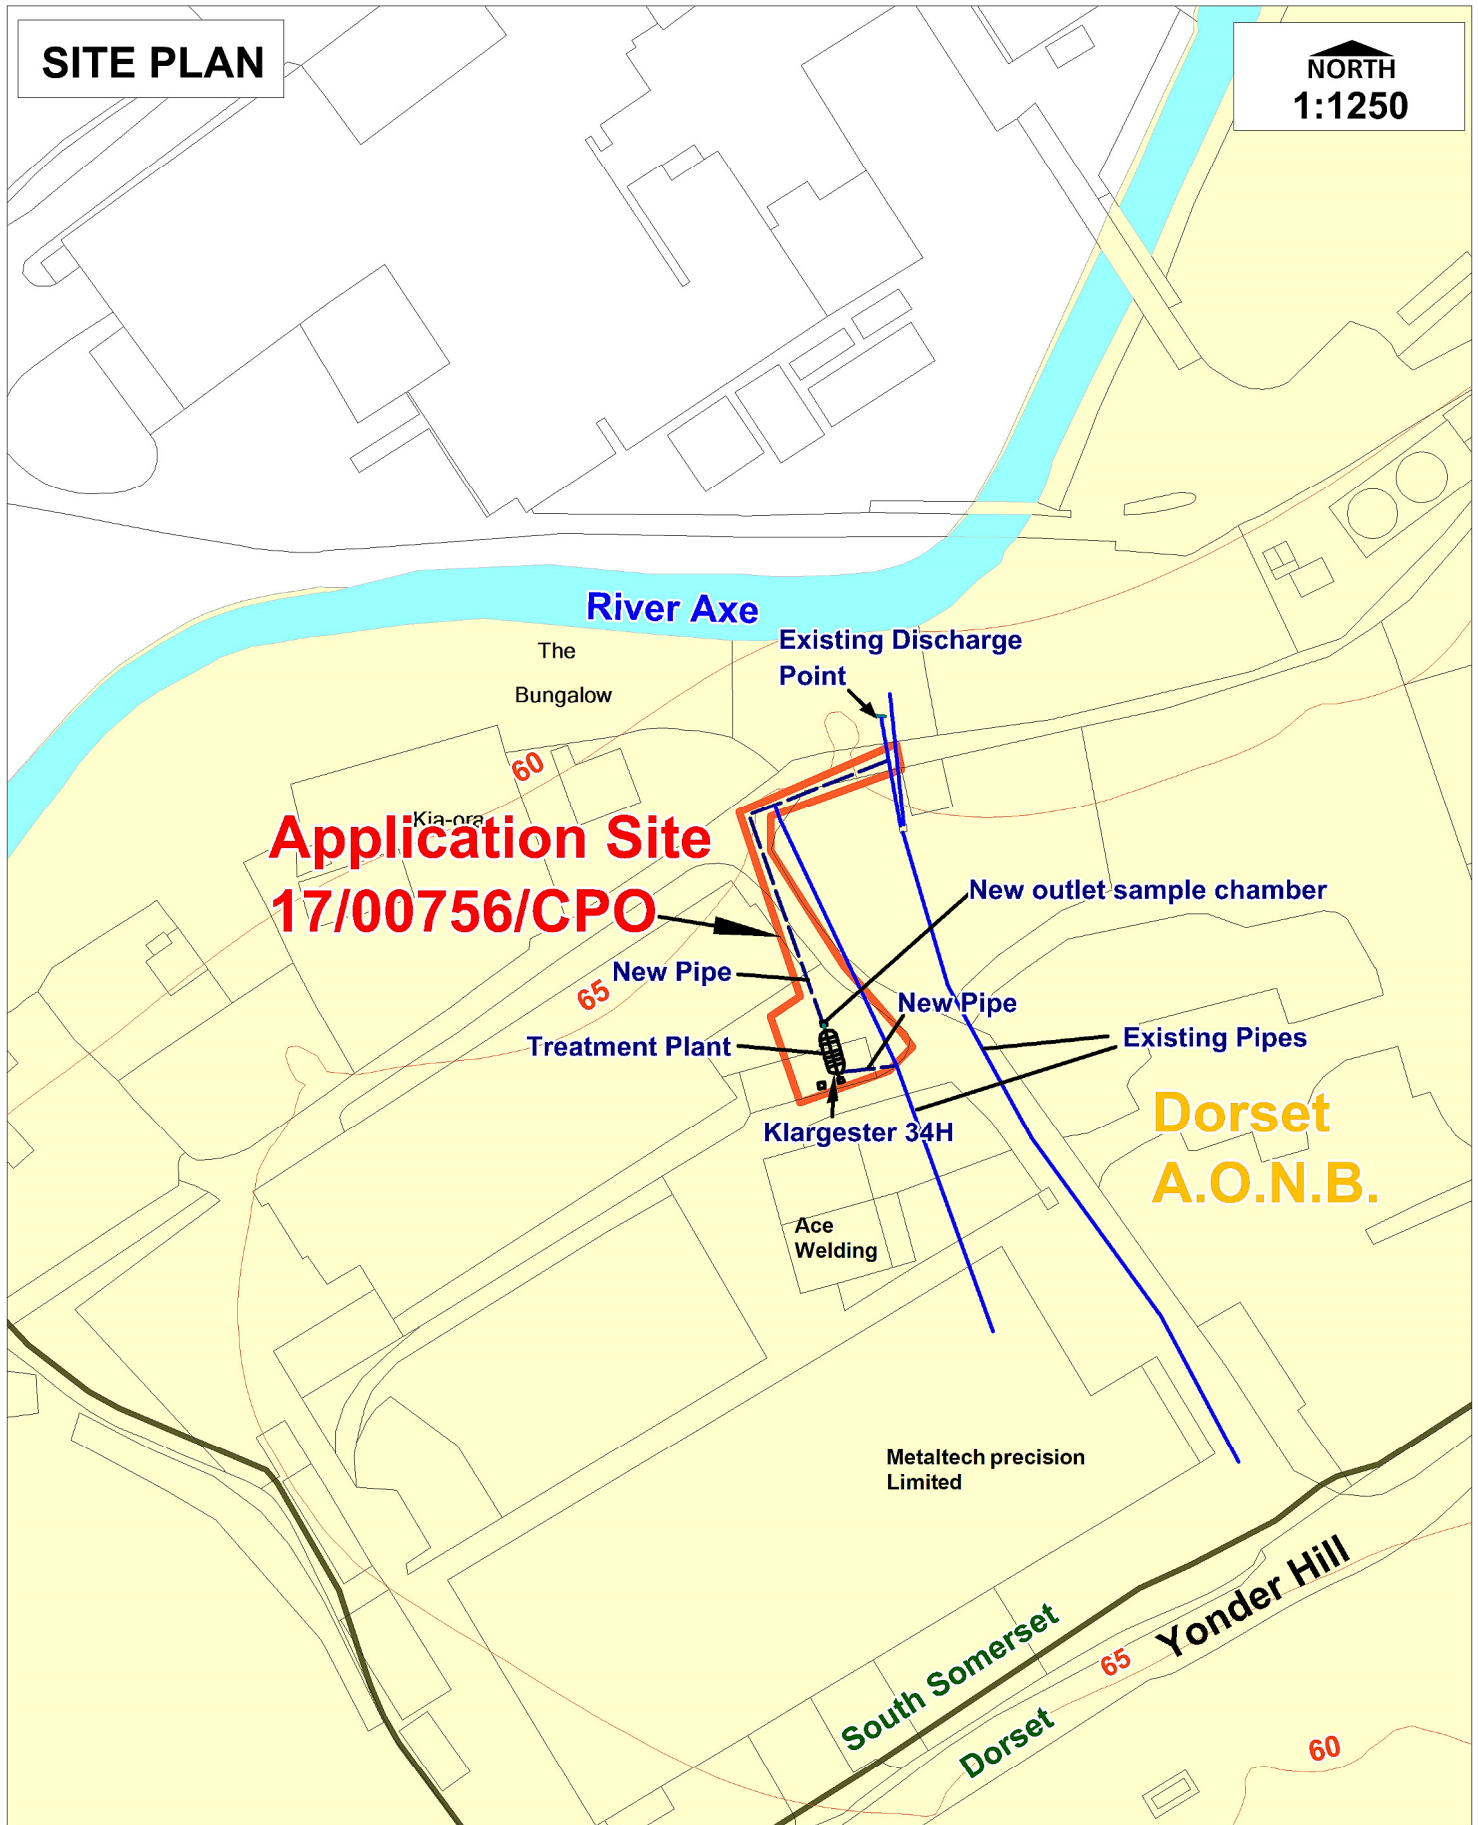

Philip Higginbottom  
 Service Manager  
 Planning Control, Enforcement and Compliance  
 Community & Environmental Services  
 Somerset County Council  
 County Hall TAUNTON TA1 4DY

© Reproduced from Ordnance Survey Mapping with the permission of the Controller of Her Majesty's Stationery Office Crown Copyright. Unauthorised reproduction infringes Crown Copyright and May lead to prosecution or Civil Proceedings. Licence Number: 100038382 (2011) ©

Site Name:  
 Yonder Hill, Chard Junction

Planning Control  
 Drawn by: **P Silvers** Dated: **6 June 2017**