


**SITE PLAN**

NORTH  
Scale: 1:15,000

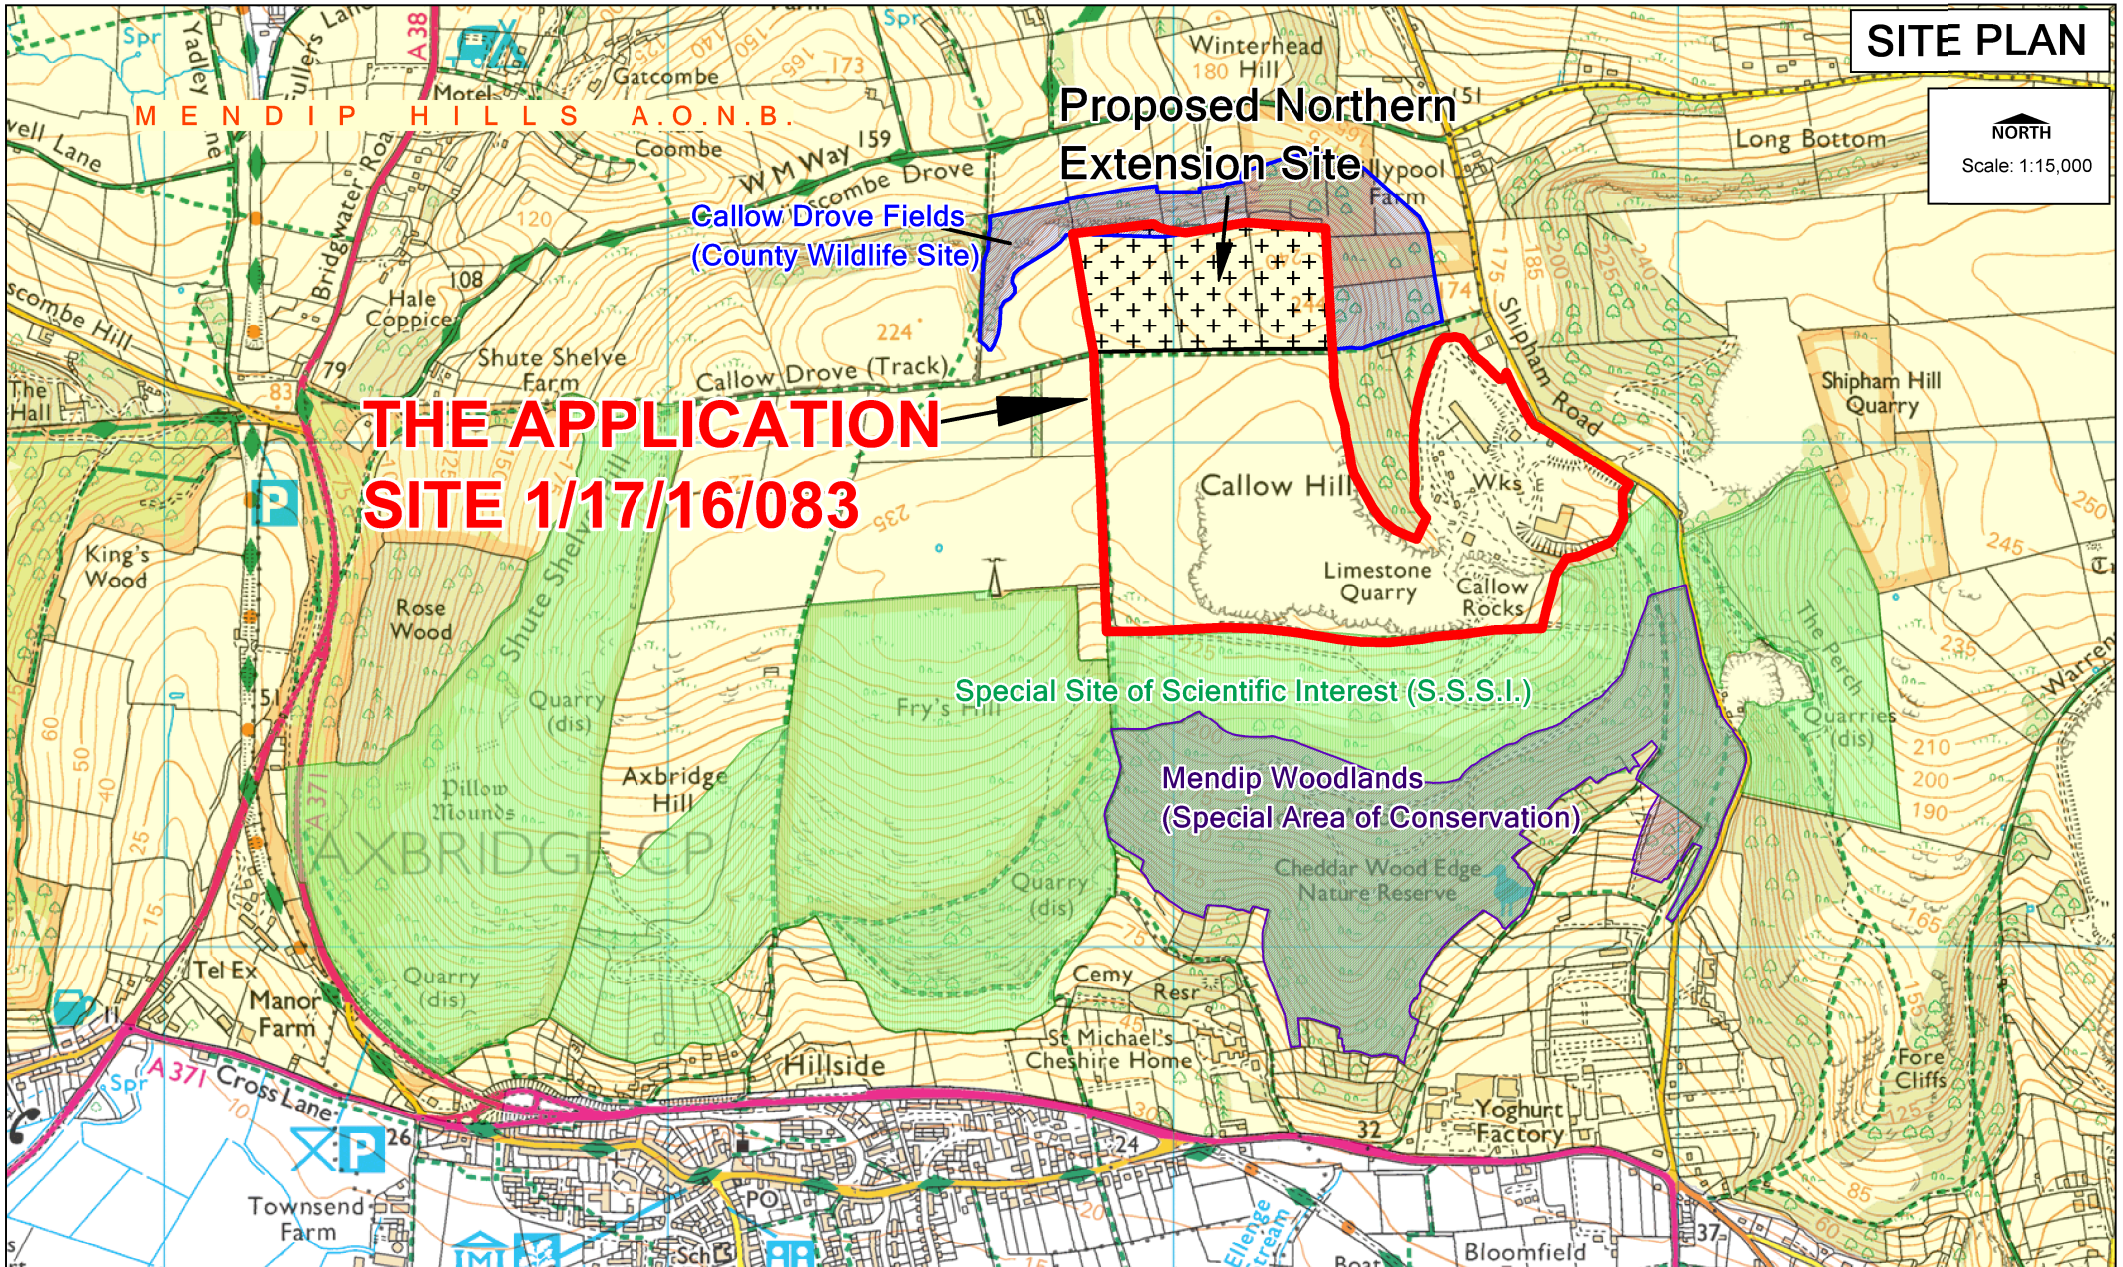

**THE APPLICATION  
SITE 1/17/16/083**

**Proposed Northern  
Extension Site**

**Callow Drive Fields  
(County Wildlife Site)**

**Special Site of Scientific Interest (S.S.S.I.)**

**Mendip Woodlands  
(Special Area of Conservation)**

	<p>Philip Higginbottom Service Manager Planning Control, Enforcement &amp; Compliance Community &amp; Environmental Services Somerset County Council County Hall TAUNTON TA1 4DY</p>	<p>© Reproduced from Ordnance Survey Mapping with the permission of the Controller of Her Majesty's Stationery Office Crown Copyright. Unauthorised reproduction infringes Crown Copyright and may lead to prosecution or Civil Proceedings. Licence Number: 100038382 (2011) ©</p>	<p>Site Name: Callow Rock Quarry</p>	<p>Planning Control Drawn by: P Silvers Dated: 3 April 2018</p>
--	--	---	--	---