


SITE PLAN

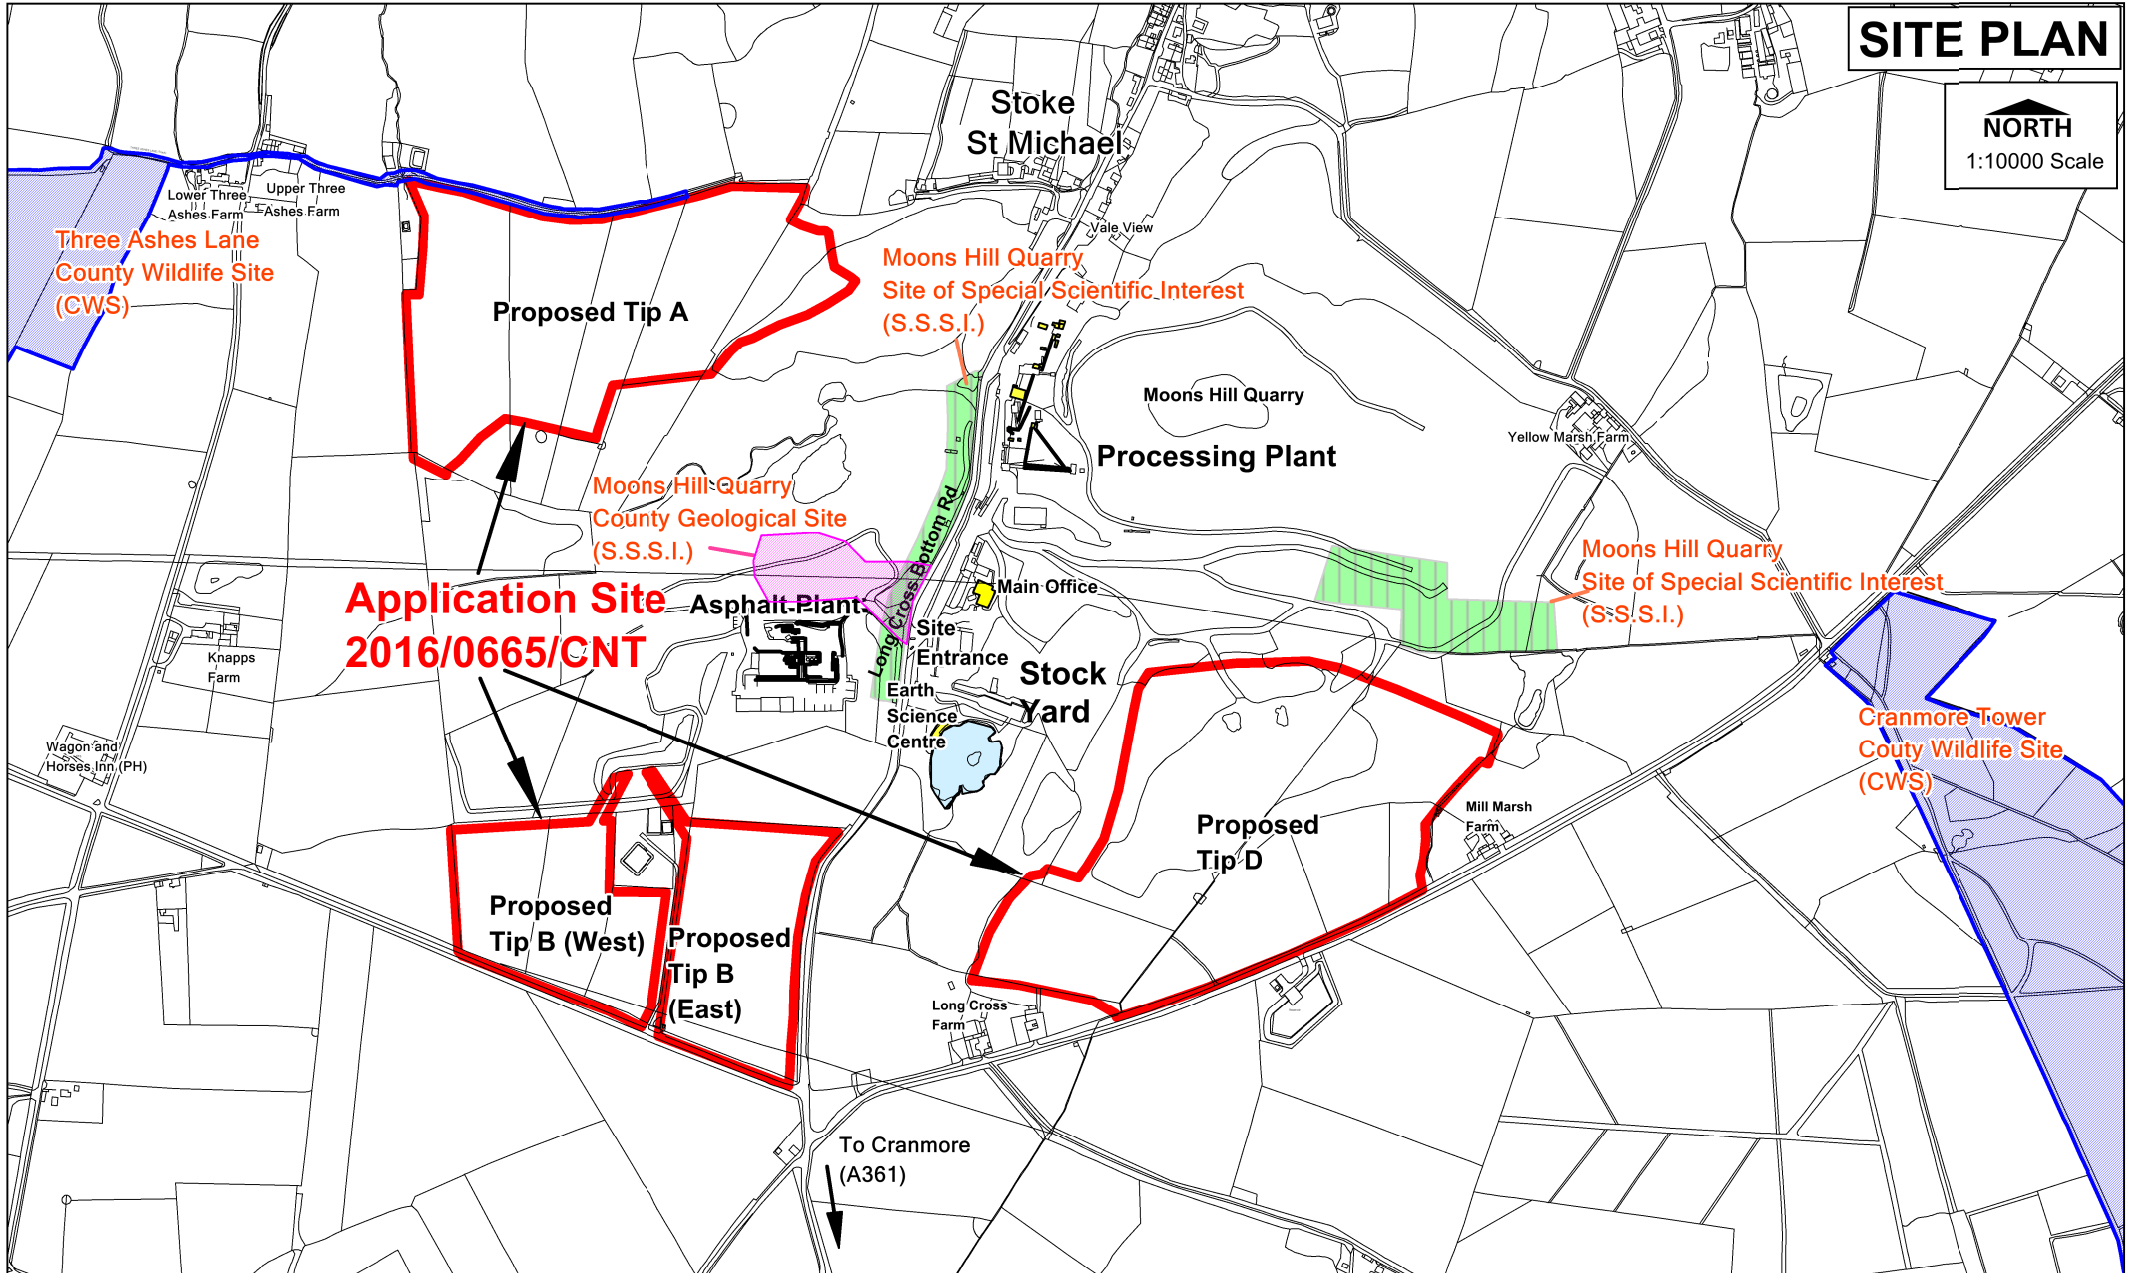

Planning Control
Somerset County Council
County Hall
TAUNTON TA1 4DY

Crown Copyright All Rights Reserved (Somerset County Council) 100038282 -2016- ©

Drawn by: P Silvers

Dated: 29 March 2018