


SITE PLAN

NORTH
1:17,250

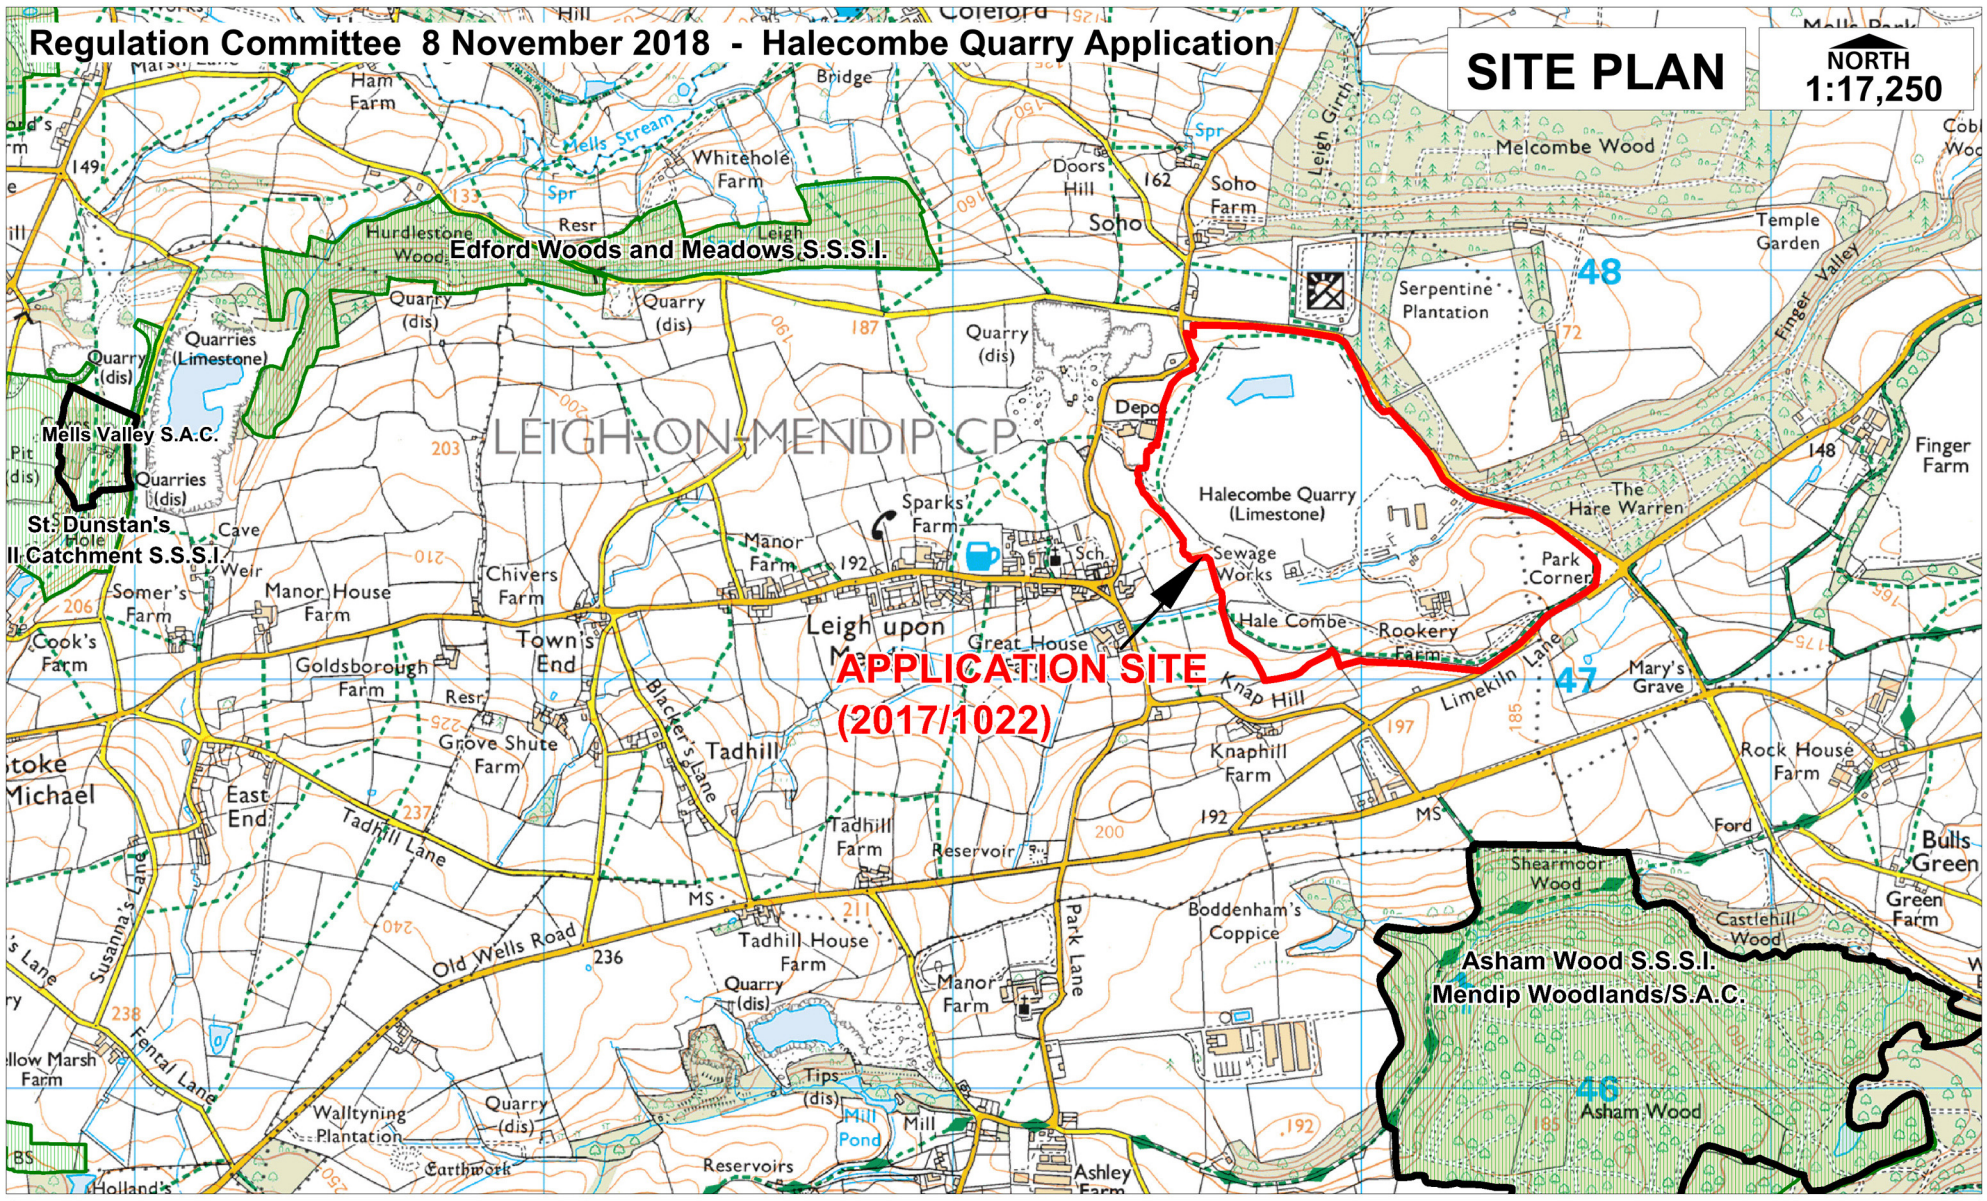

Paul Hickson
Strategic Commissioning Manager
Somerset County Council
County Hall TAUNTON TA1 4DY

© Reproduced from Ordnance Survey Mapping with the permission of the Controller of Her Majesty's Stationery Office Crown Copyright.
Unauthorised reproduction infringes Crown Copyright and May lead to prosecution or Civil Proceedings. Licence Number: 100038382 (2011) ©

Site Name:
Halecombe Quarry

Planning Control
Drawn by: P Silvers

Dated: 24 October 2018