


Regulation Committee 7 March 2019 - Halecombe Quarry Application
Habitats Regulation Assessment

SITE PLAN

NORTH
1:17,250

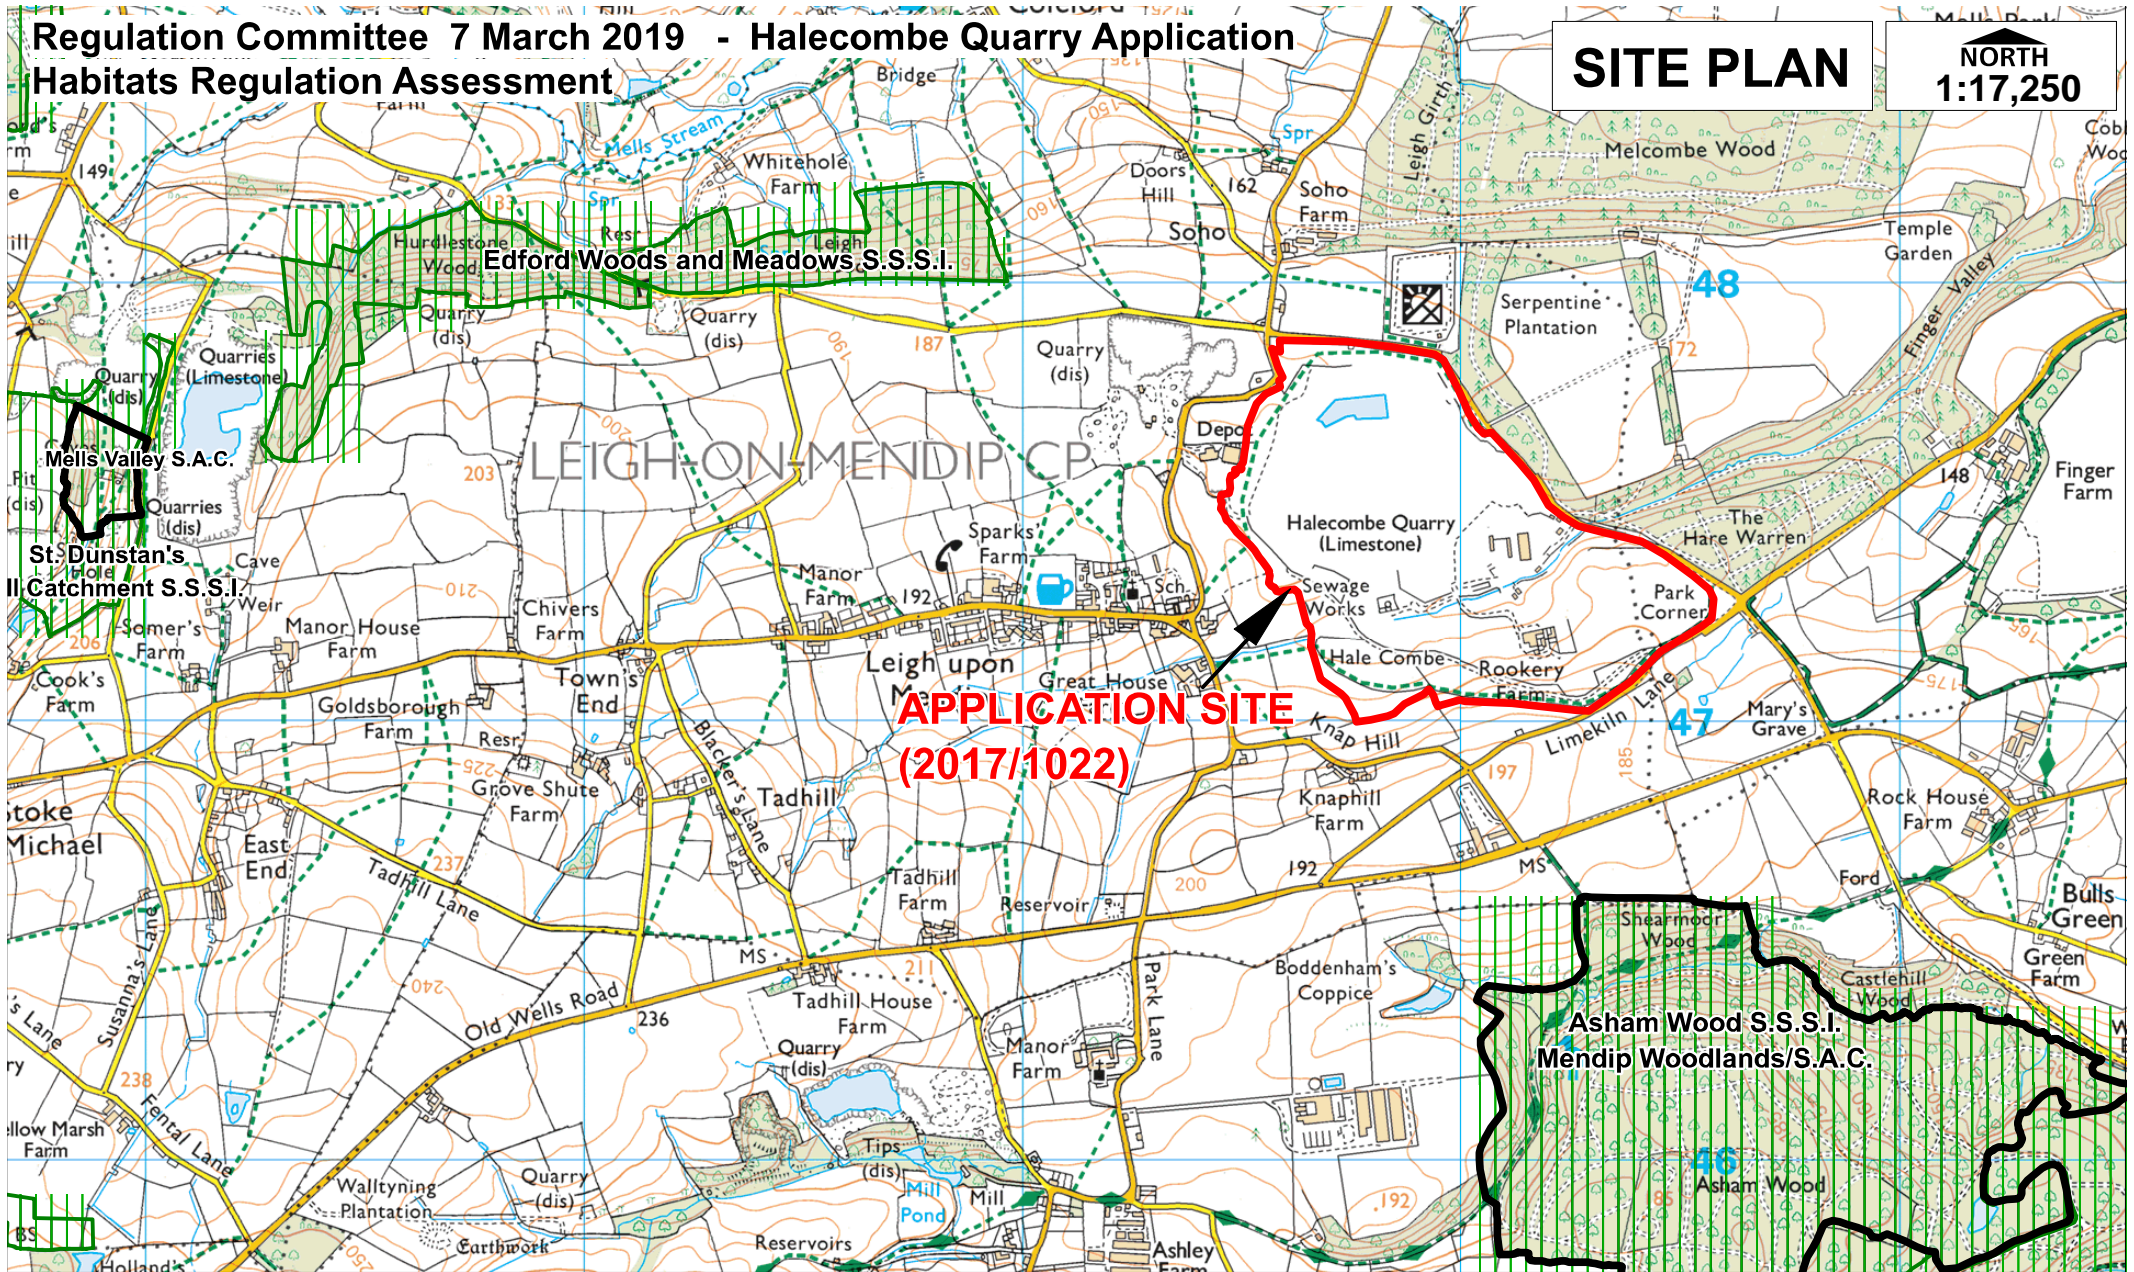

SOMERSET
 Paul Hickson
 Strategic Commissioning Manager
 Somerset County Council
 County Hall TAUNTON TA1 4DY

© Reproduced from Ordnance Survey Mapping with the permission of the Controller of Her Majesty's Stationery Office Crown Copyright. Unauthorised reproduction infringes Crown Copyright and May lead to prosecution or Civil Proceedings. Licence Number: 100038382 (2011) ©

Site Name:
Halecombe Quarry

Planning Control
 Drawn by: **P Silvers**

Dated: **7 March 2019**