


Site Plan Scale 1:1250

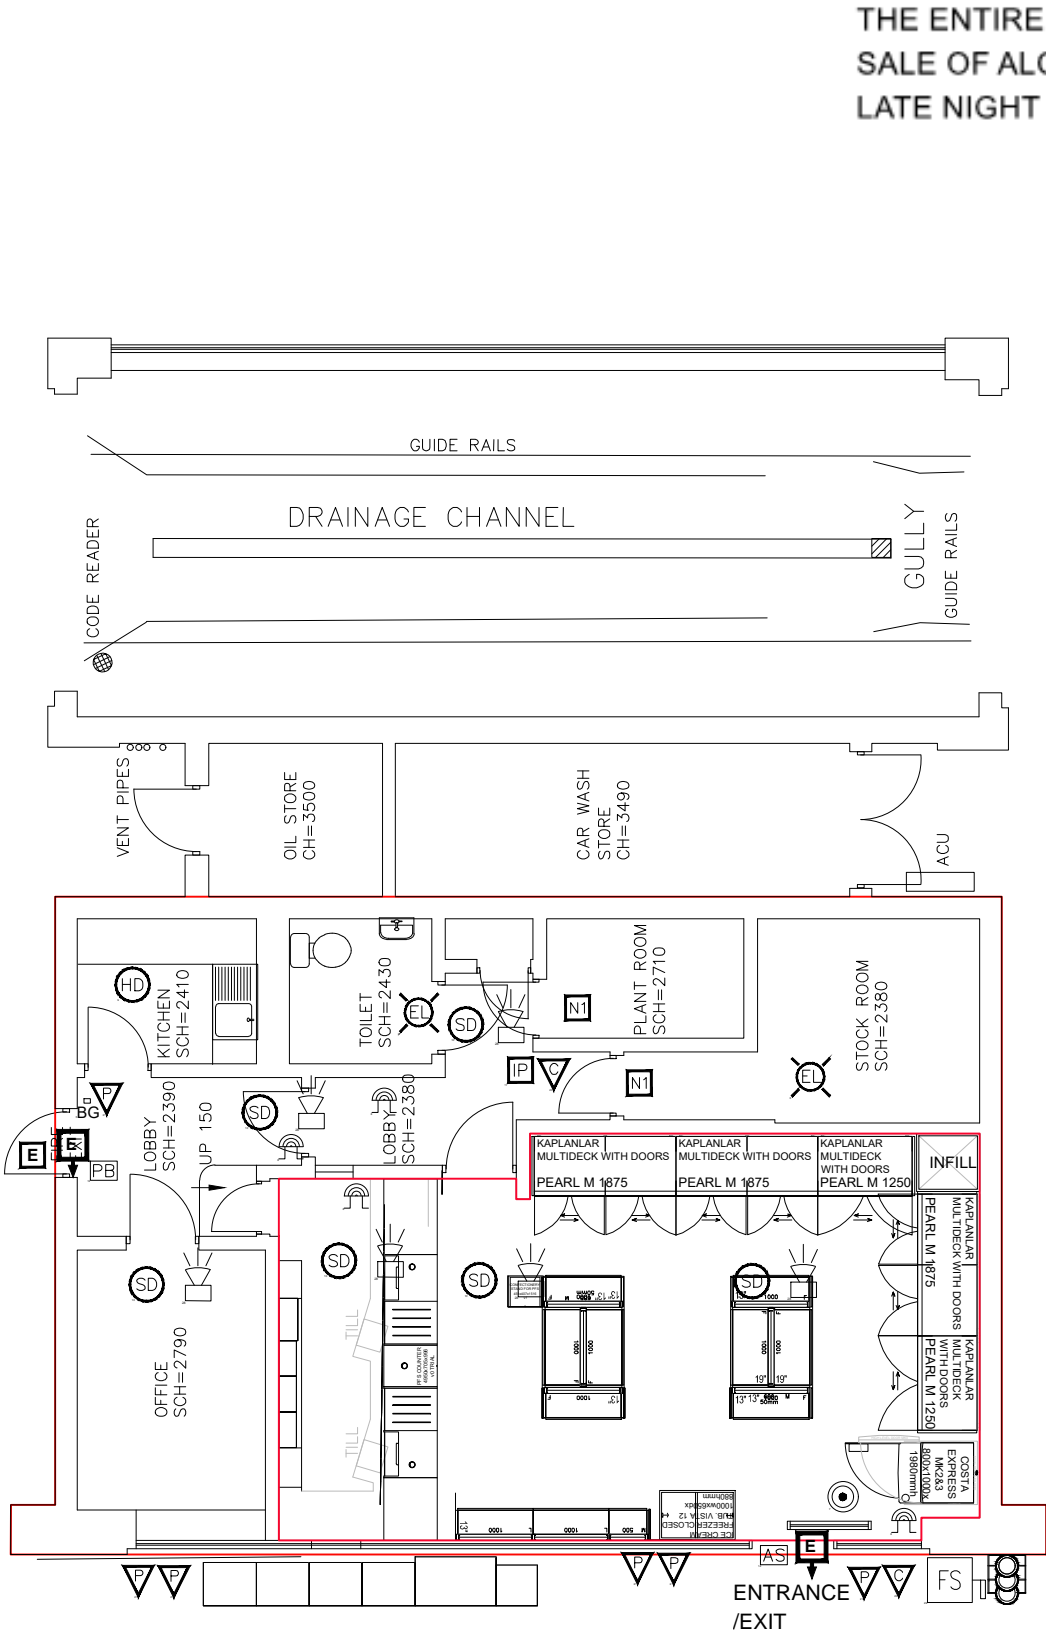

PFS LAYOUT

Key - Drawing Information

BOUNDARY OF PREMISES SALES FLOOR

Key - Fire Symbols

NOTICE - 'FIRE DOOR-KEEP OPEN'
NOTICE - 'KEEP LOCKED'
ILLUMINATED EXIT DIRECTION
EXIT SIGN
EMERGENCY LIGHTING
PHANTALARM CALL POINT
AUDIBLE WARNING
SMOKE DETECTOR
ALARM INDICATOR PANEL
DOORS FITTED WITH PUSH BARS
DOORS FITTED WITH PRESSURE RELEASE
ROLLER SHUTTER DOOR
FIRE EXTINGUISHER - WATER TYPE
FIRE EXTINGUISHER - FOAM TYPE
FIRE EXTINGUISHER - CARBON DIOXIDE
FIRE EXTINGUISHER - DRY POWDER TYPE
FIRE EXTINGUISHER - AQUEOUS SOLUTION
FIRE EXTINGUISHER - VAPOURISING LIQUID
FIRE BLANKET
FIRE HOSE REEL
FIRE RESISTANT WALLS
FIRE RESISTANT DOORS

ALL REQUIRED AREAS OF THE STORE ARE COVERED BY THE SPINKLER SYSTEM

NOTES:

1. FIRE FIGHTING EQUIPMENT & ALL OF THE REQUIREMENTS OF THE FIRE SERVICE WILL BE INCORPORATED & WILL BE PROVIDED TO COMPLY WITH THE EUROPEAN STANDARDS

No. BSEN3 & BS7863.

FIRE STANDARDS:

- FIRE SAFETY RELATED SIGNS AND NOTICES ARE TO THE HEALTH AND SAFETY (SAFETY SIGNS & SIGNALS) REGULATIONS ACT 1996. THOSE THAT COMPLY TO BS 5499, PART 1, 1990 ALSO COMPLY
- ILLUMINATED 'EXIT' SIGNS ARE TO CONFORM TO BS2560
- FIRE FIGHTING EQUIPMENT IS TO COMPLY WITH EUROPEAN STANDARDS BS EN3 AND BS 7863

Issue Number 001

1344 Yeovil

Yeovil Lysander Rd BA20 2AU

SALES FLOOR

RETAIL SALES AREA 453 Sq. Ft.

Scale:1:100

only scaled on A3

