


SITE PLAN



Scale: 1:3000

**APPLICATION SITE:
SCC/3723/2020**

EXISTING SITE BOUNDARY

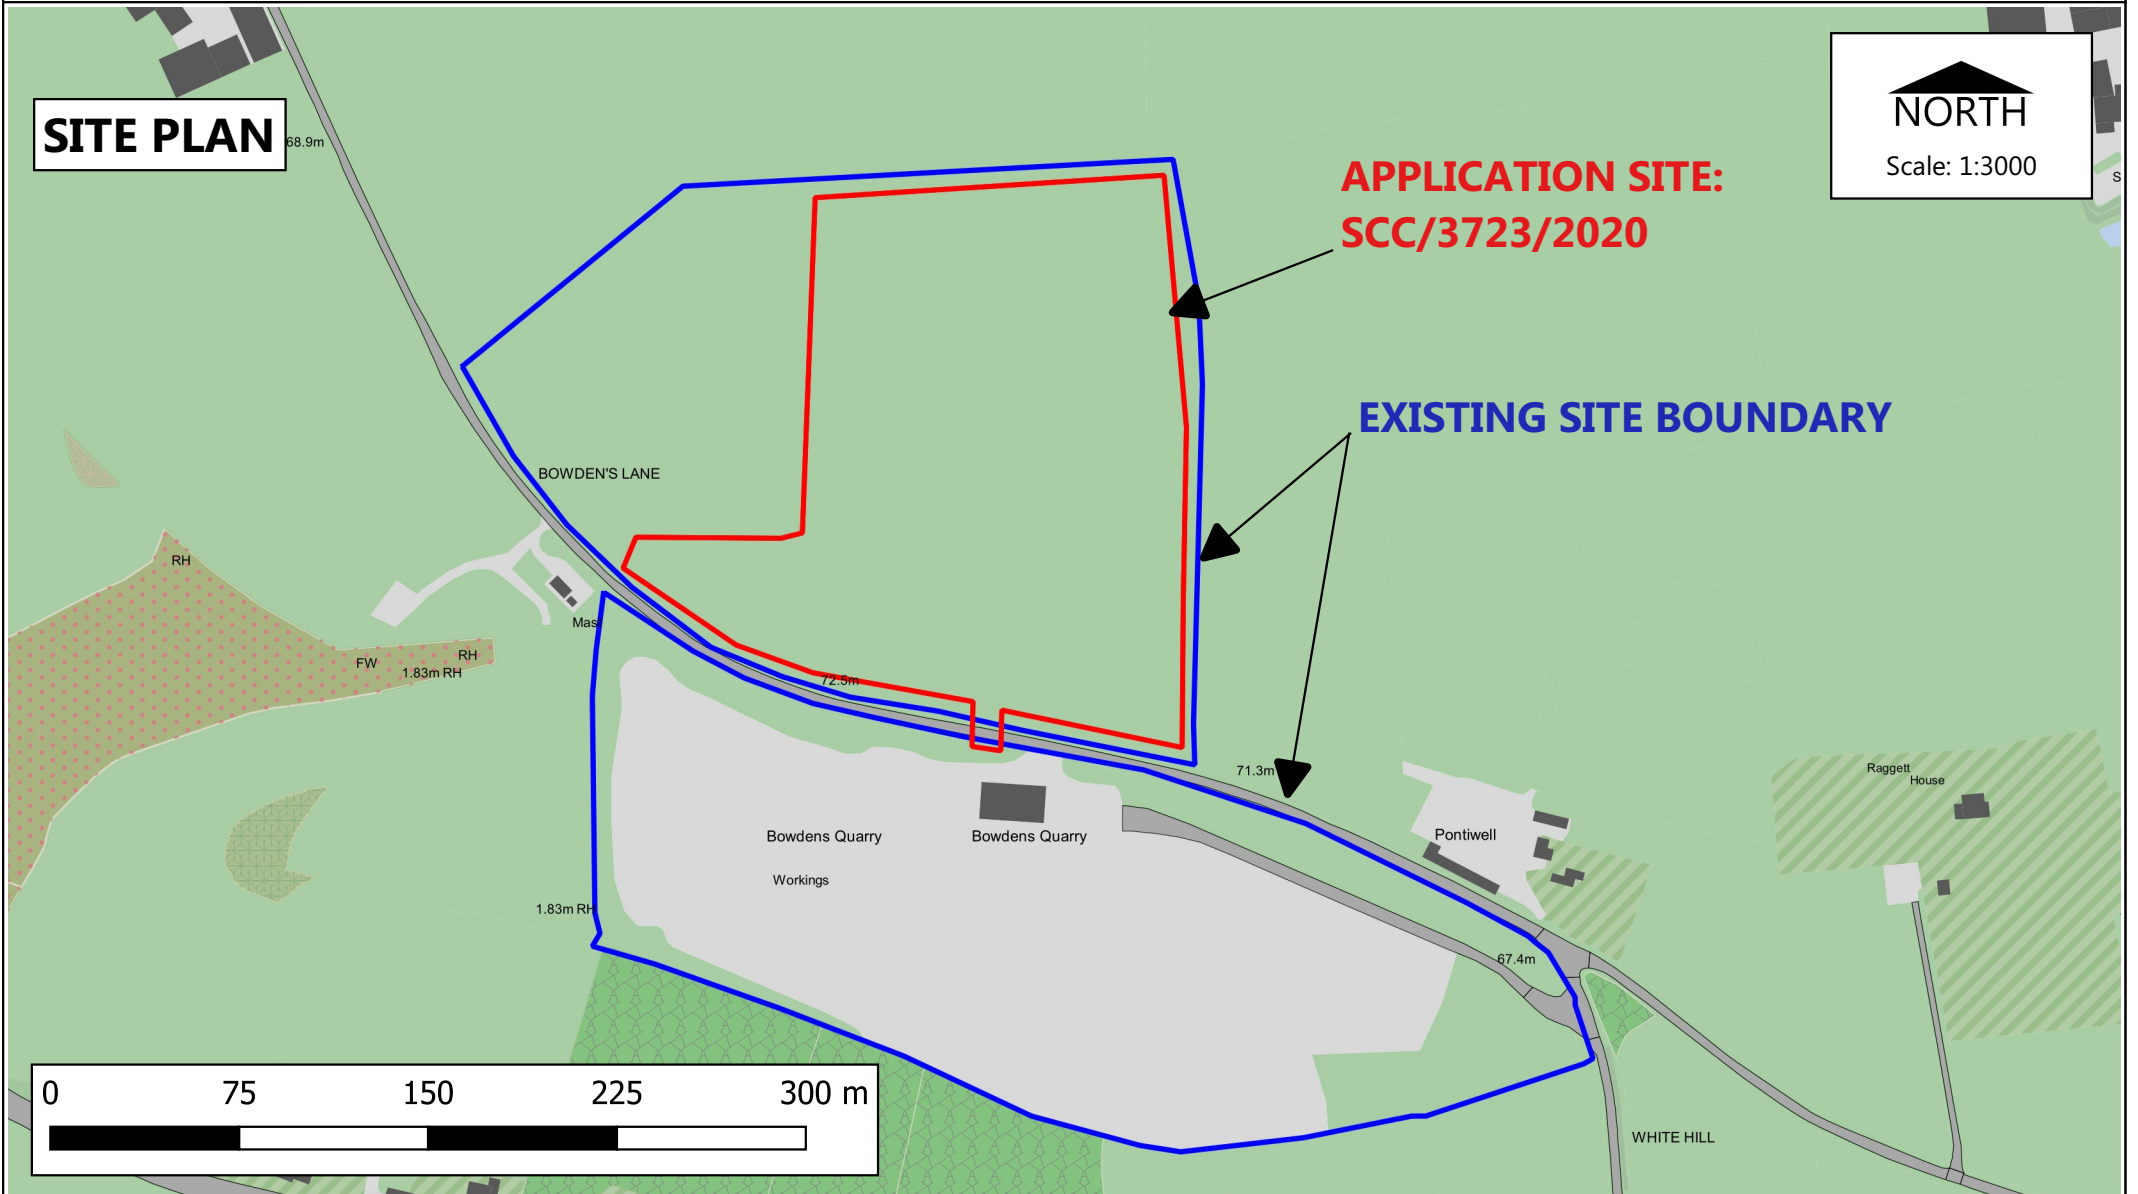

SOMERSET
County Council

Paul Hickson,
Strategic Commissioning Manager
Community & Environmental Services
Somerset County Council
County Hall, Taunton, TA1 4DY

© Reproduced from Ordnance Survey Mapping with the permission of the Controller of Her Majesty's Stationery Office Crown Copyright. ©
© Unauthorised reproduction infringes Crown Copyright and may lead to prosecution or Civil Proceedings. Licence Number: 100038382 (2011). ©
© Bluesky International Ltd. / Getmapping PLC. ©

Planning Control
Drawn by: A S Galbraith

Dated: 04/08/2020