


SITE PLAN

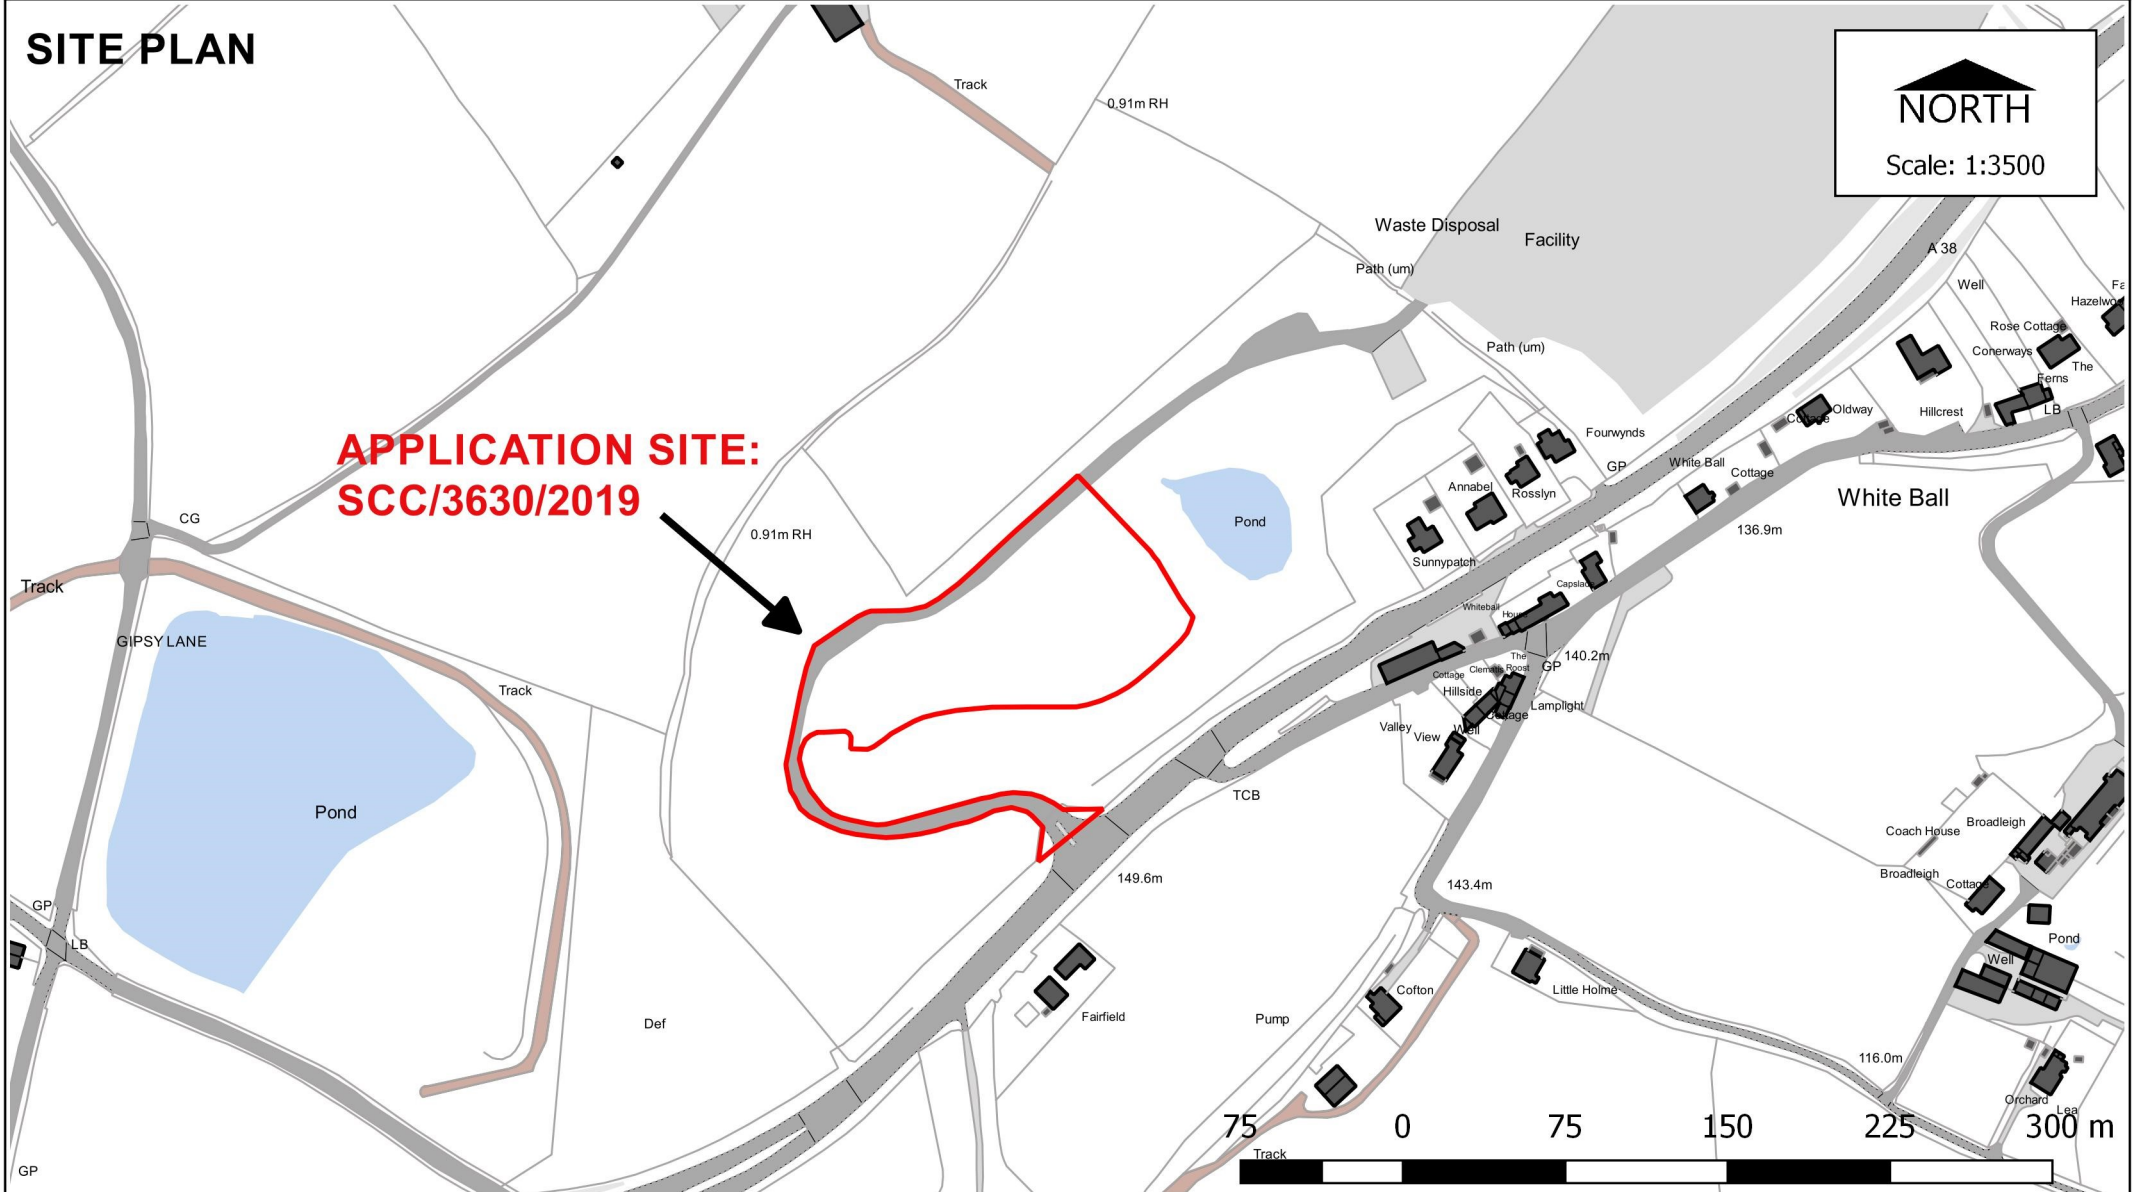

**APPLICATION SITE:
SCC/3630/2019**



Paul Hickson
Strategic Commissioning Manager
Community & Environmental Services
Somerset County Council
County Hall, Taunton, TA1 4DY

© Reproduced from Ordnance Survey Mapping with the permission of the Controller of Her Majesty's Stationery Office Crown Copyright.
Unauthorised reproduction infringes Crown Copyright and may lead to prosecution or Civil Proceedings. Licence Number: 100038382 (2011) ©

Planning Control
Drawn by: J C Rose

Dated: 29/10/2019