


# SITE PLAN

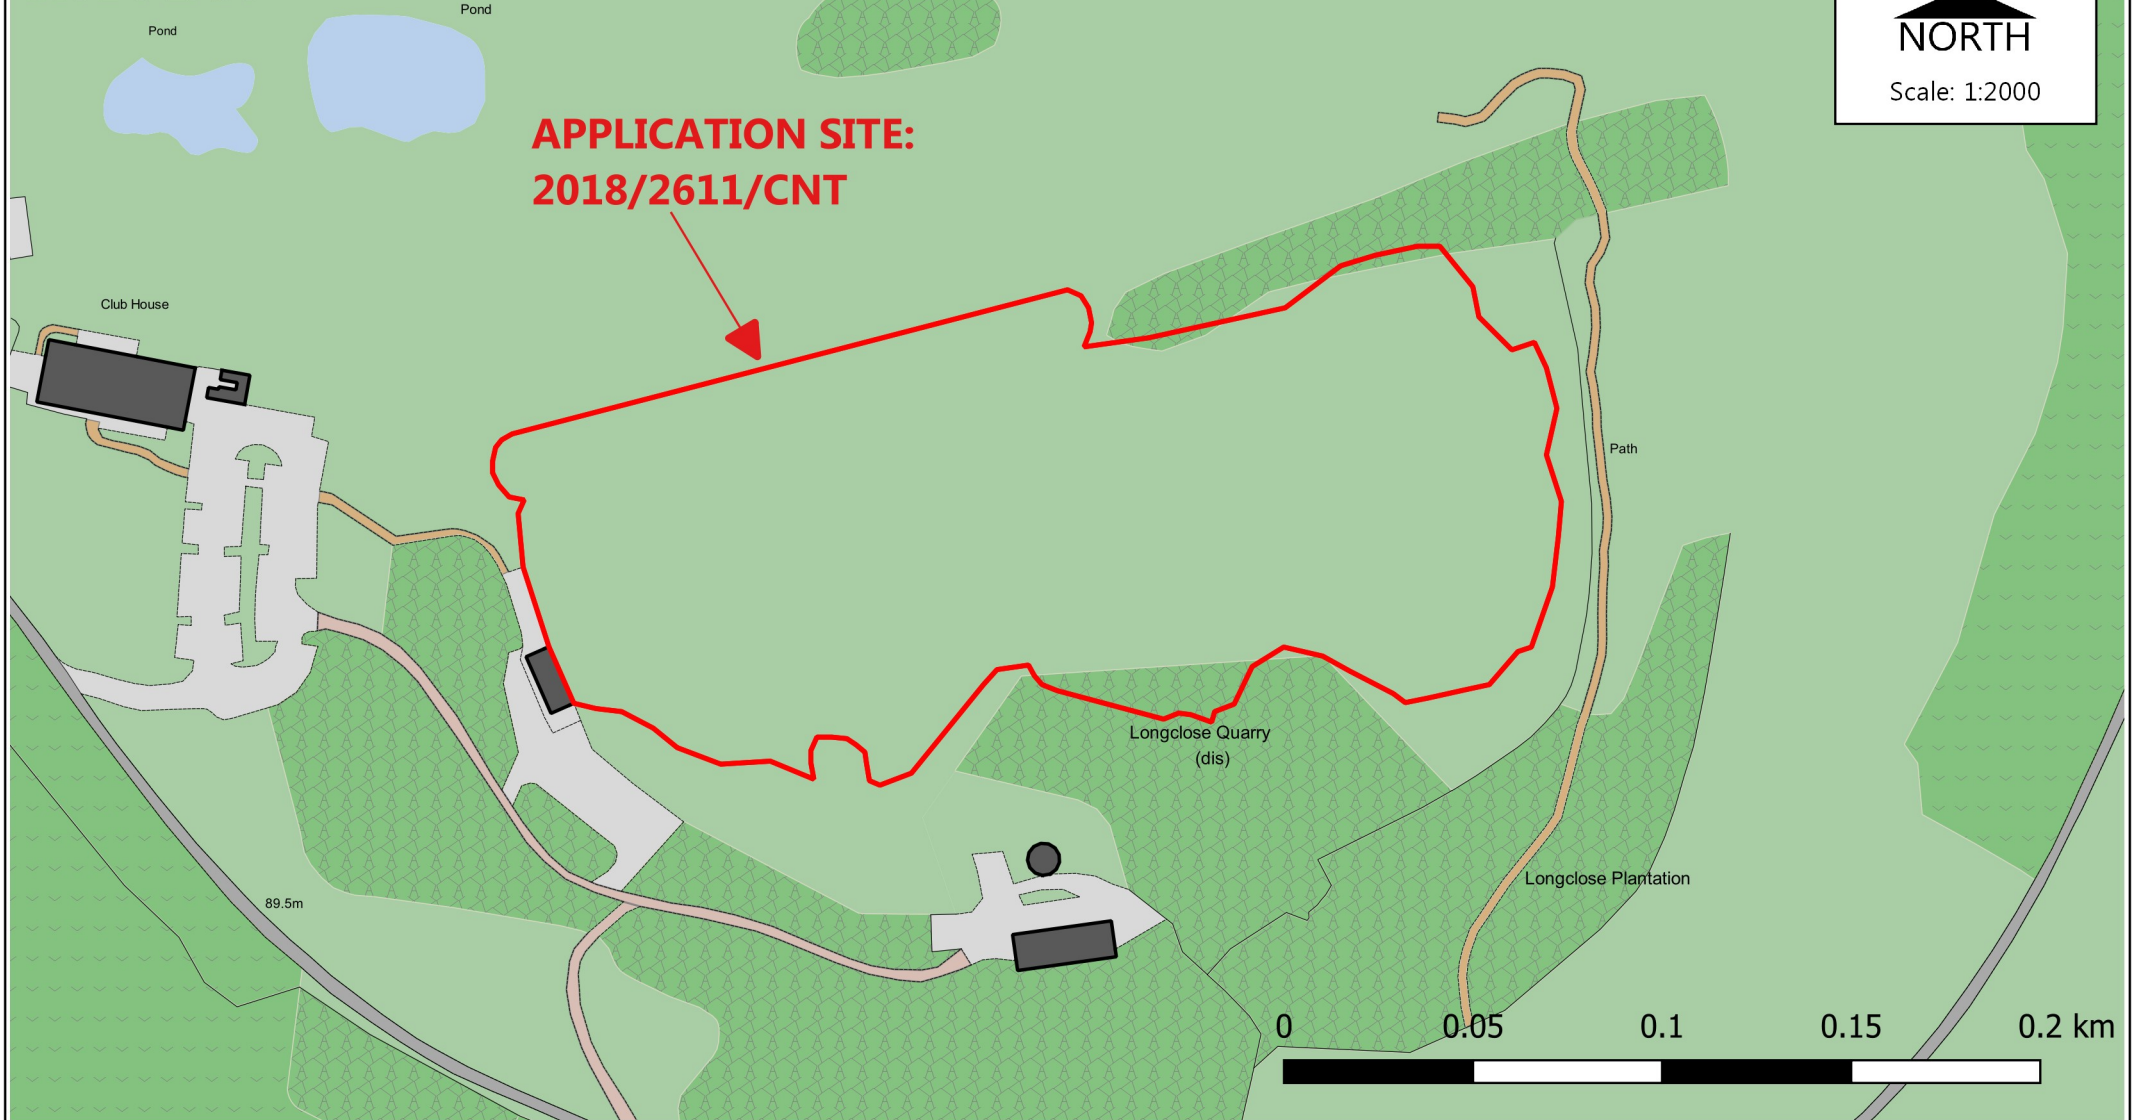

Paul Hickson,  
Strategic Commissioning Manager  
Community & Environmental Services  
Somerset County Council  
County Hall, Taunton, TA1 4DY

© Reproduced from Ordnance Survey Mapping with the permission of the Controller of Her Majesty's Stationery Office Crown Copyright. ©  
© Unauthorised reproduction infringes Crown Copyright and may lead to prosecution or Civil Proceedings. Licence Number: 100038382 (2011). ©  
© Bluesky International Ltd. / Getmapping PLC. ©

Planning Control  
Drawn by: A S Galbraith

Dated: 03/07/2020