


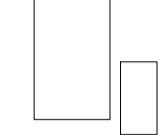










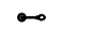
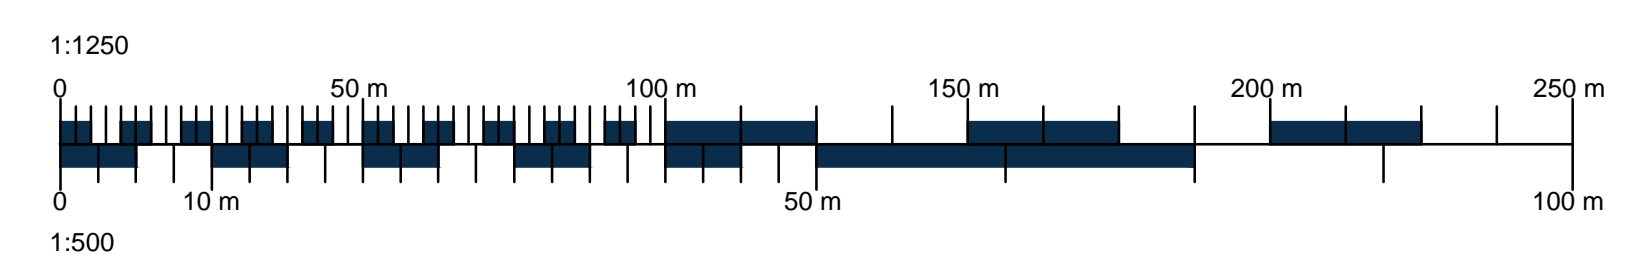
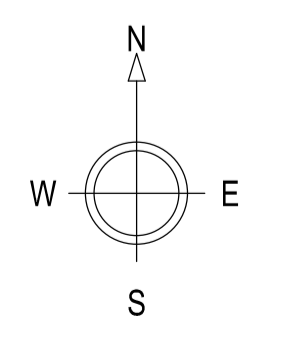


**Key:**

-  Caravan pitch and parking space
-  Toilet block
-  Bin store
-  Lighting
-  Hedging
-  Existing hedging
-  Existing trees
-  Compacted hardcore
-  Grass
-  Package treatment plant
-  Pond
-  Existing pond
-  Swale
-  Reed bed or similar

Ordnance Survey, (c) Crown Copyright 2023. All rights reserved. Licence number 100022432

**SITE PLAN**  
Scale 1:500



- NOTES:**
1. Use written dimensions only. All dimensions to be checked on site and any discrepancies reported to ACORUS immediately. If in doubt ask.
  2. Where relevant, significant hazards have been identified on the drawing. Hazards which should be obvious to a competent contractor or unforeseeable have not been identified.
  3. This drawing is confidential and remains the exclusive property of ACORUS.
  4. Ordnance Survey Paper Map Copying Licence Number: 100039456.
- © ACORUS Rural Property Services Ltd.




| Rev | Date | Description | Dwn   | Chk     |
|-----|------|-------------|-------|---------|
|     |      |             | Drawn | Checked |

PROJECT  
Mr T Ayre  
Moorhouse Farm, Holford  
TA5 1SP

TITLE  
Proposed Campsite Expansion  
Site Plan

|              |        |          |            |
|--------------|--------|----------|------------|
| SCALE        | DATE   | DRAWN BY | CHECKED BY |
| AS SHOWN @A1 | Aug 23 | DL       | SC         |

|              |             |          |
|--------------|-------------|----------|
| JOB NO.      | DRAWING NO. | REVISION |
| LW/2089/0823 | 200_03      |          |



acorus.co.uk  
Planning. Design. Property.

**PLANNING ISSUE**