


# LOCATION PLAN

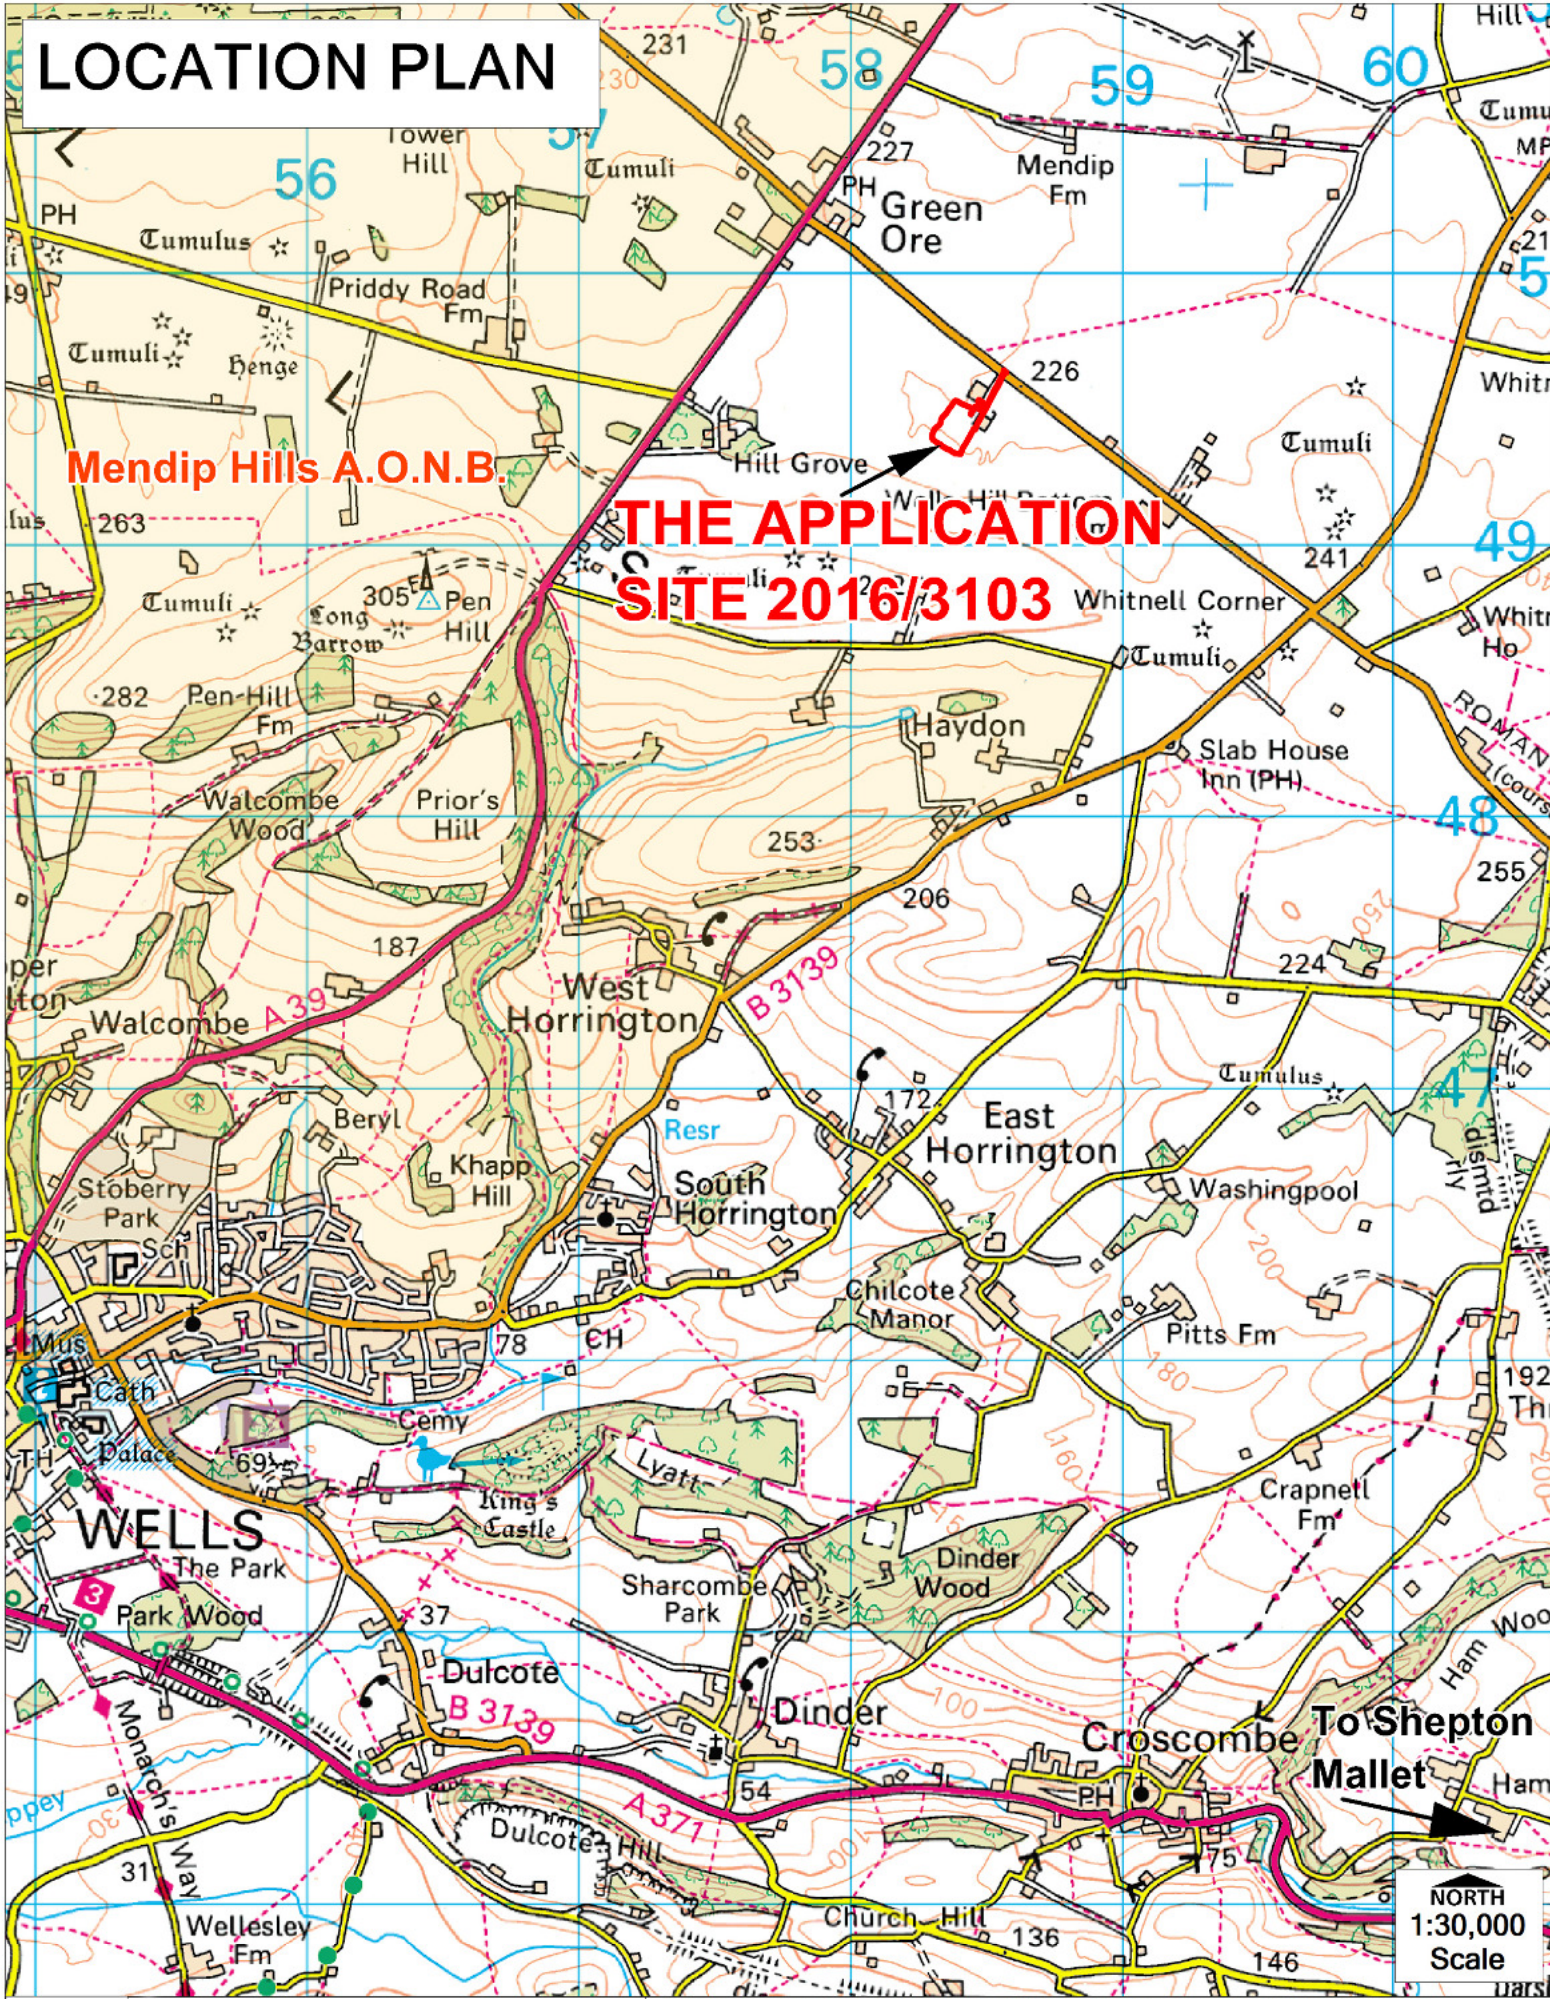

**Mendip Hills A.O.N.B.**

**THE APPLICATION SITE 2016/3103**

**NORTH**  
1:30,000  
Scale



Philip Higginbottom  
Service Manager - Planning Control  
Enforcement and Compliance  
Somerset County Council  
County Hall TAUNTON TA1 4DY

© Reproduced from Ordnance Survey Mapping with the permission of the Controller of Her Majesty's Stationery Office Crown Copyright.  
Unauthorised reproduction infringes Crown Copyright and may lead to prosecution or Civil Proceedings. Licence Number: 100038382 (2011) ©

Consultation Reference  
Application No: 2016/3103

Environmental Management Support Team  
Drawn by: Paul Silvers Dated: 13 February 2017