


LOCATION PLAN

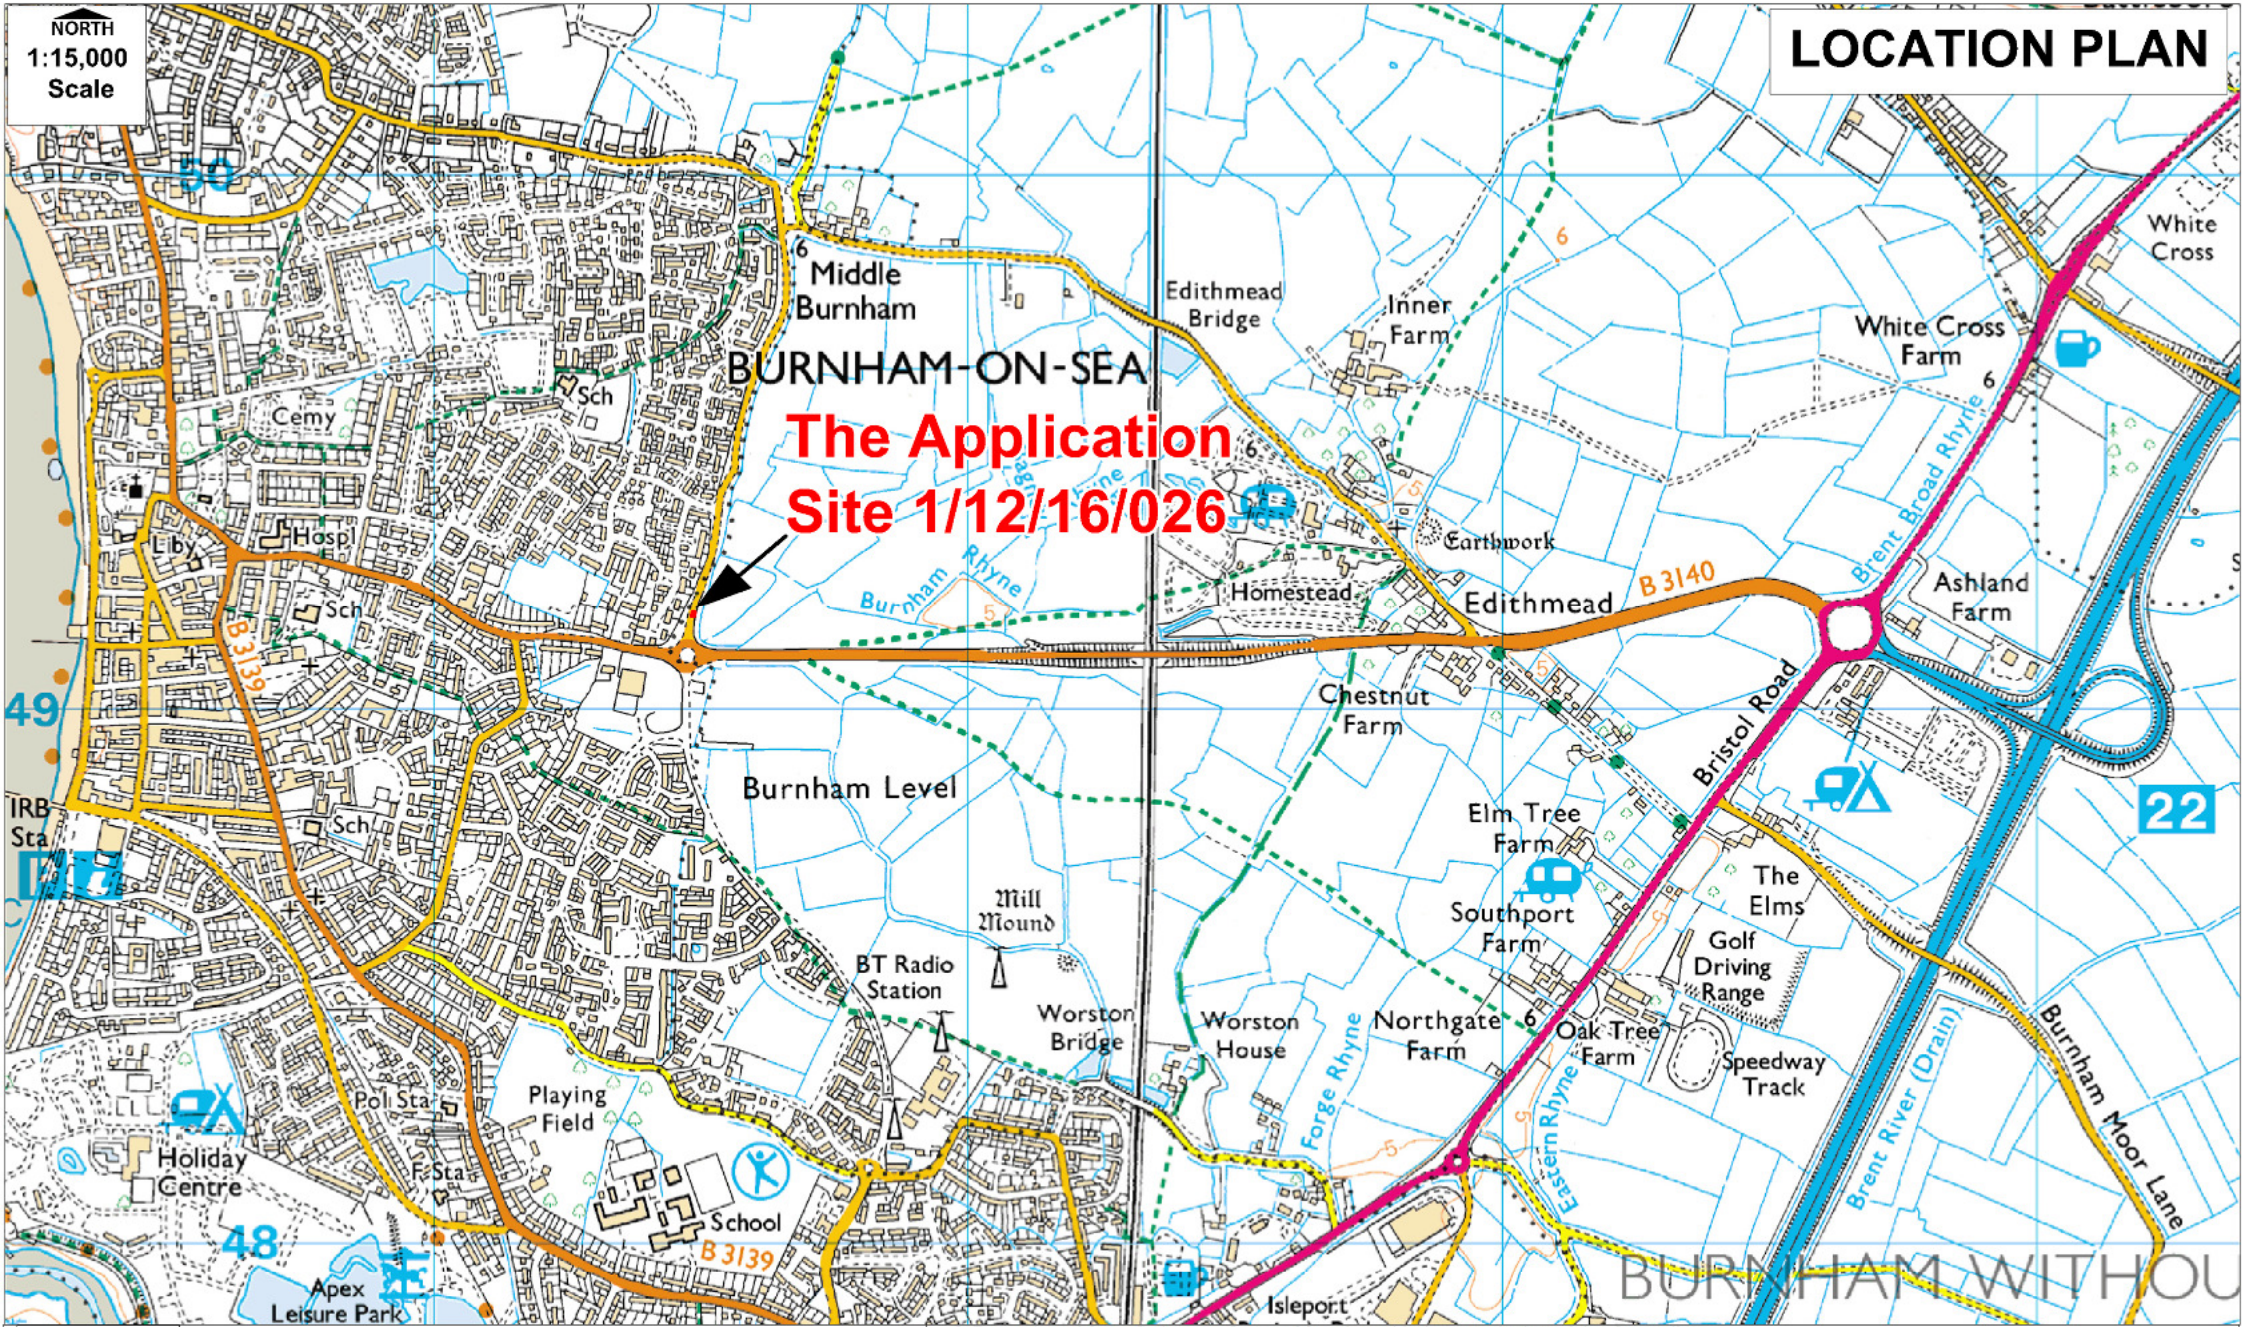

Philip Higginbottom
 Service Manager - Planning Control
 Enforcement and Compliance
 Somerset County Council
 County Hall TAUNTON TA1 4DY

© Reproduced from Ordnance Survey Mapping with the permission of the Controller of Her Majesty's Stationery Office Crown Copyright. Unauthorised reproduction infringes Crown Copyright and may lead to prosecution or Civil Proceedings. Licence Number: 100038382 (2011) ©

Consultation Reference
 Application No: 1/12/16/026

Environmental Management Support Team
 Drawn by: Paul Silvers
 Dated: 15/2/2017