


LOCATION PLAN

NORTH Scale: 1:750

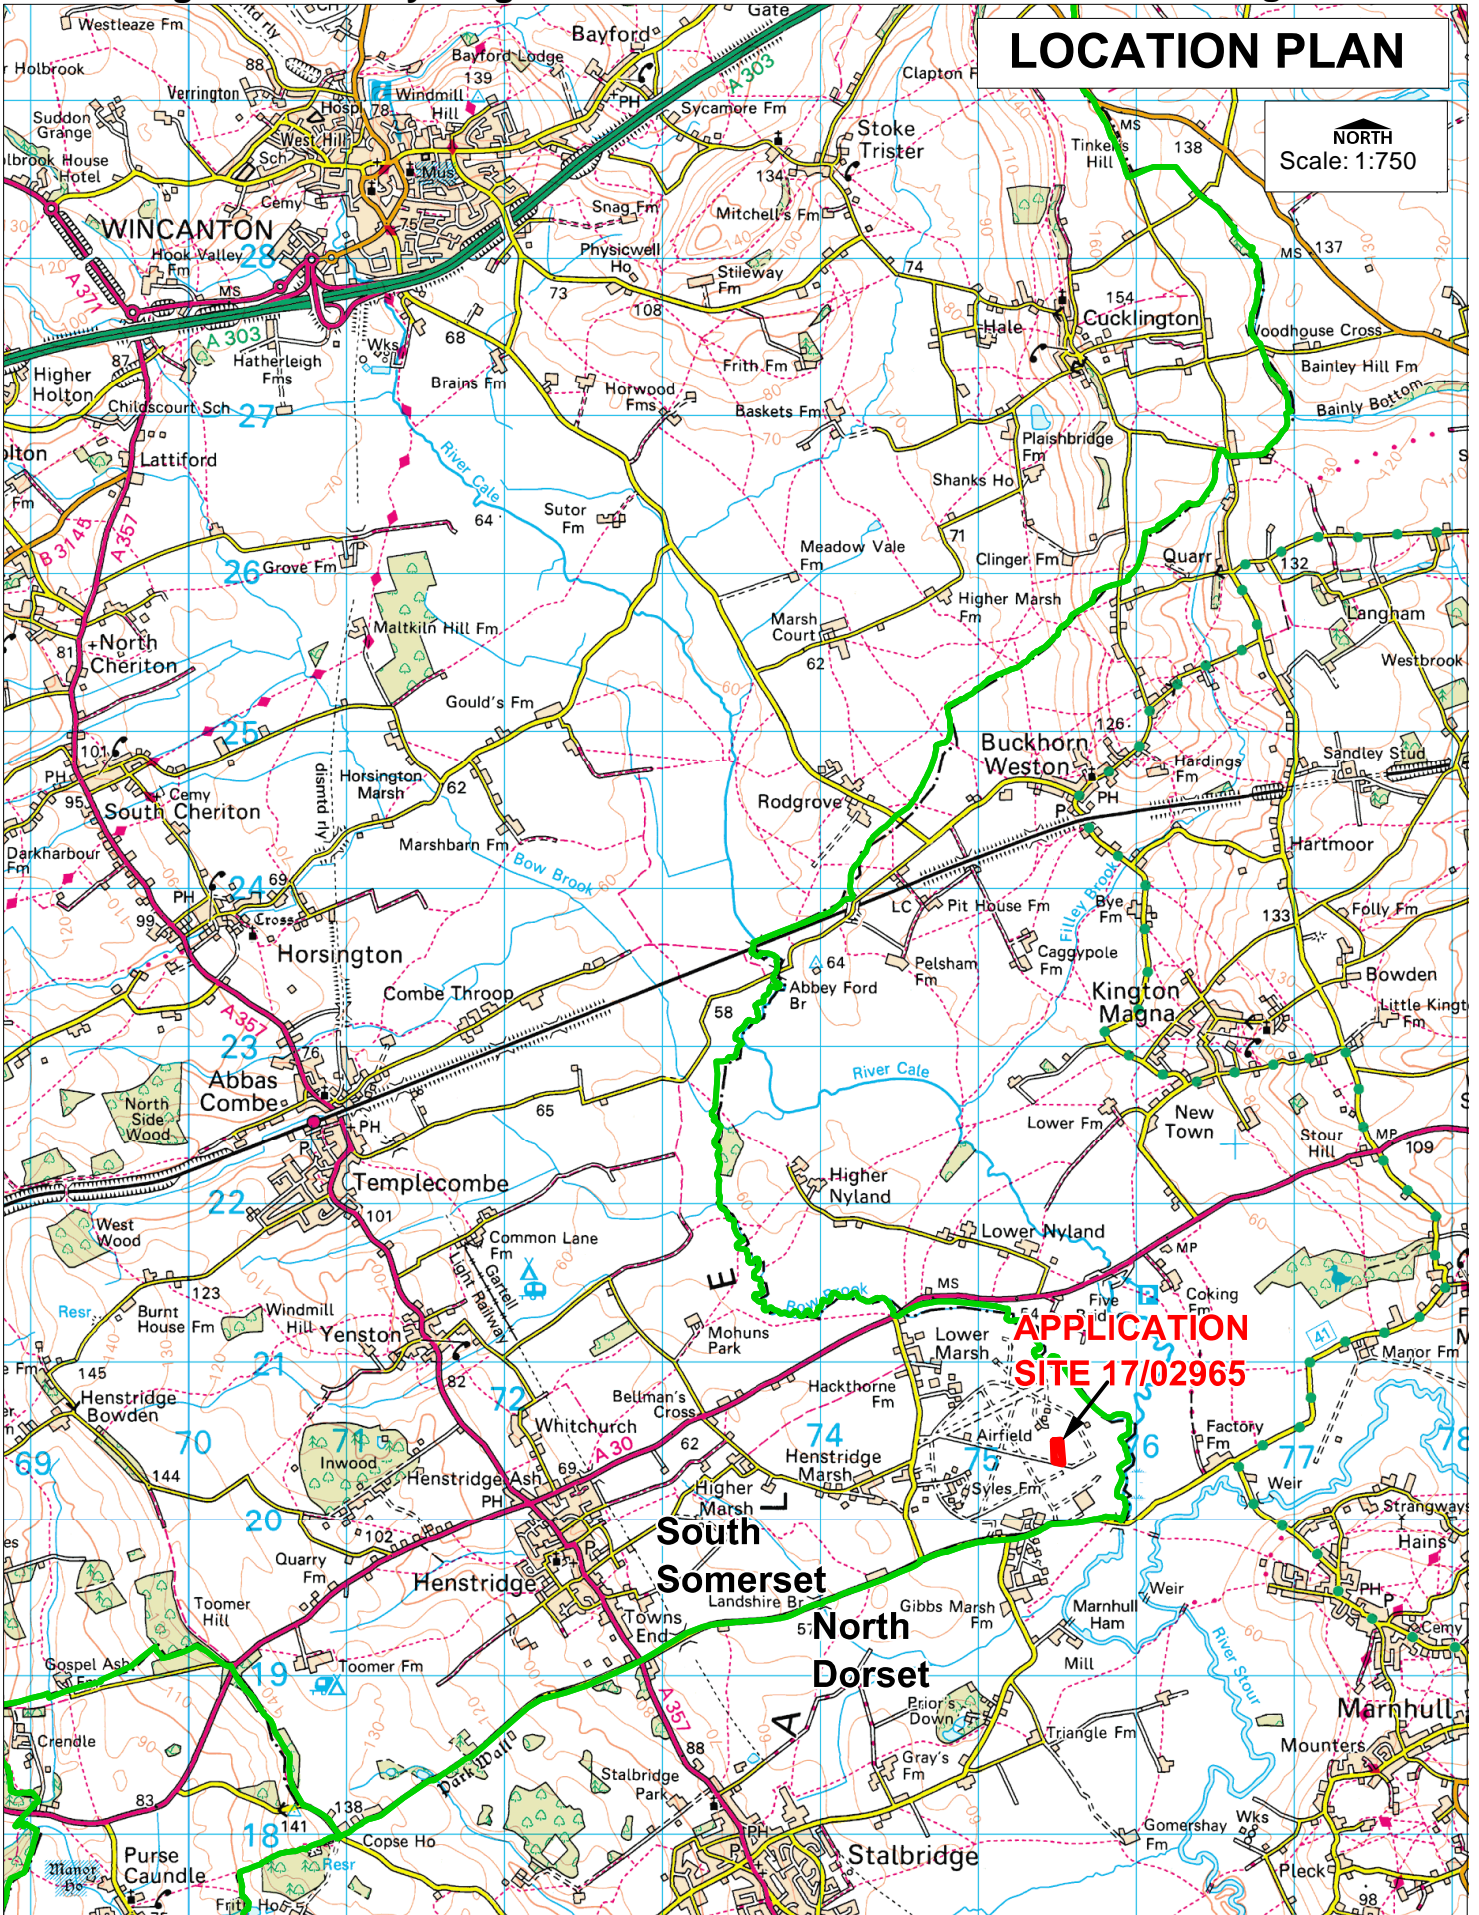

APPLICATION SITE 17/02965

South Somerset North Dorset



Philip Higginbottom Service Manager Planning Control, Enforcement & Compliance Community & Environmental Services Somerset County Council County Hall TAUNTON TA1 4DY

© Reproduced from Ordnance Survey Mapping with the permission of the Controller of Her Majesty's Stationery Office Crown Copyright. Unauthorised reproduction infringes Crown Copyright and may lead to prosecution or Civil Proceedings. Licence Number: 100038382 (2011) ©