


LOCATION PLAN

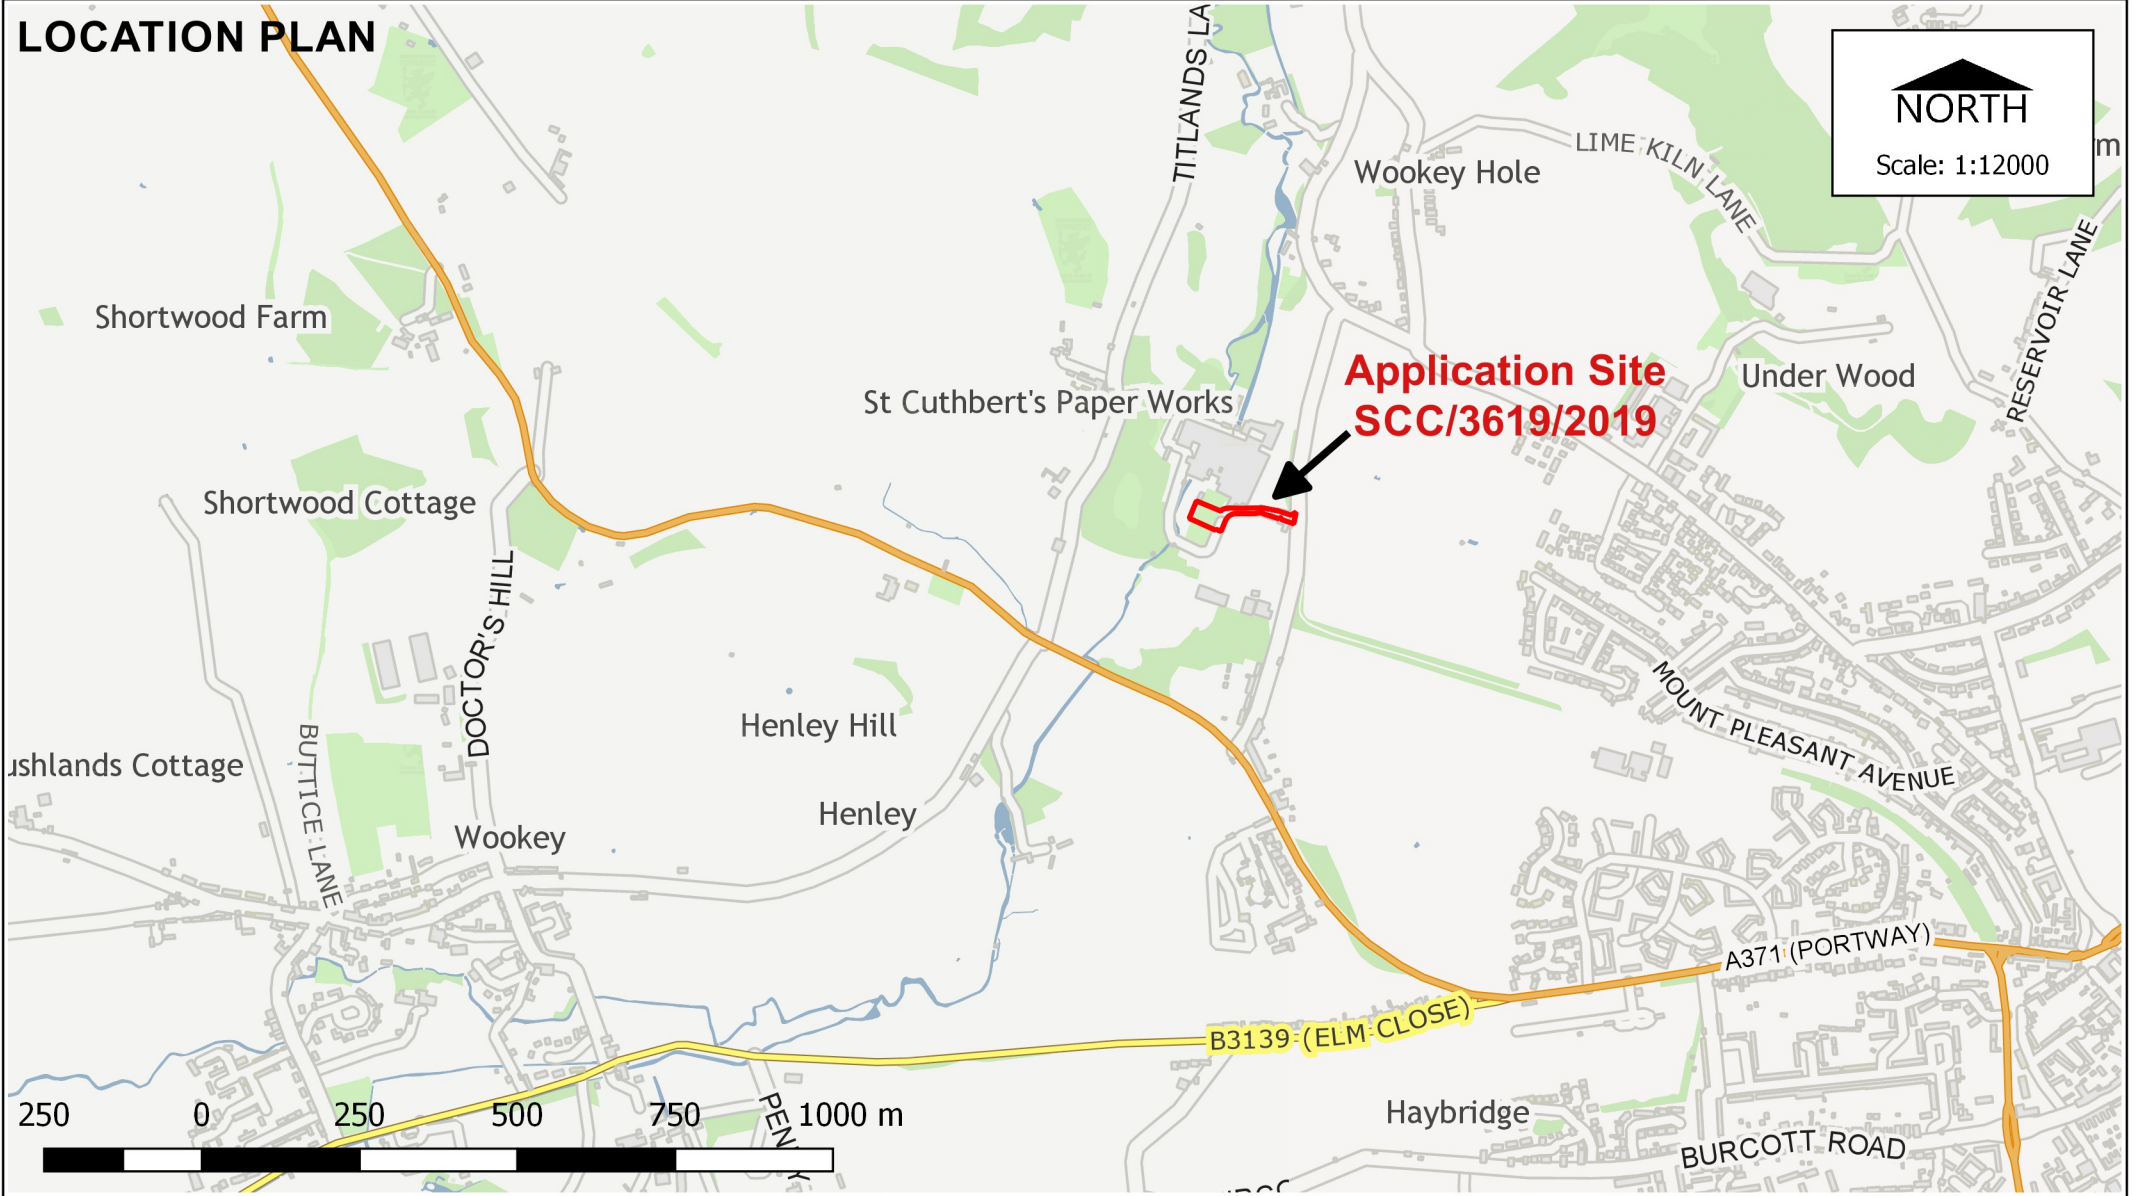

Paul Hickson  
Strategic Commissioning Manager  
Community & Environmental Services  
Somerset County Council  
County Hall, Taunton, TA1 4DY

© Reproduced from Ordnance Survey Mapping with the permission of the Controller of Her Majesty's Stationery Office Crown Copyright.  
Unauthorised reproduction infringes Crown Copyright and may lead to prosecution or Civil Proceedings. Licence Number: 100038382 (2011) ©

Planning Control  
Drawn by: K Blackmore

Dated:14/10/2019