



REVISION	DATE

- All rights described in chapter IV of the copyright, designs and patents act 1988 have been generally asserted.
- Where any drawing is to be read in conjunction with another, including specialists, the two drawings shall be cross-checked and any discrepancies reported to the architect before the work is put in hand.
- All dimensions are in millimetres, all levels are in metres, unless shown otherwise.
- Any discrepancies in dimensions or details on or between these drawings/specifications should be drawn to the attention of the born brown and or the engineer in writing for clarification.
- Drawing prepared solely for the use of client, as detailed in text box, and is not to be copied, lent or used by any third party without written permission.

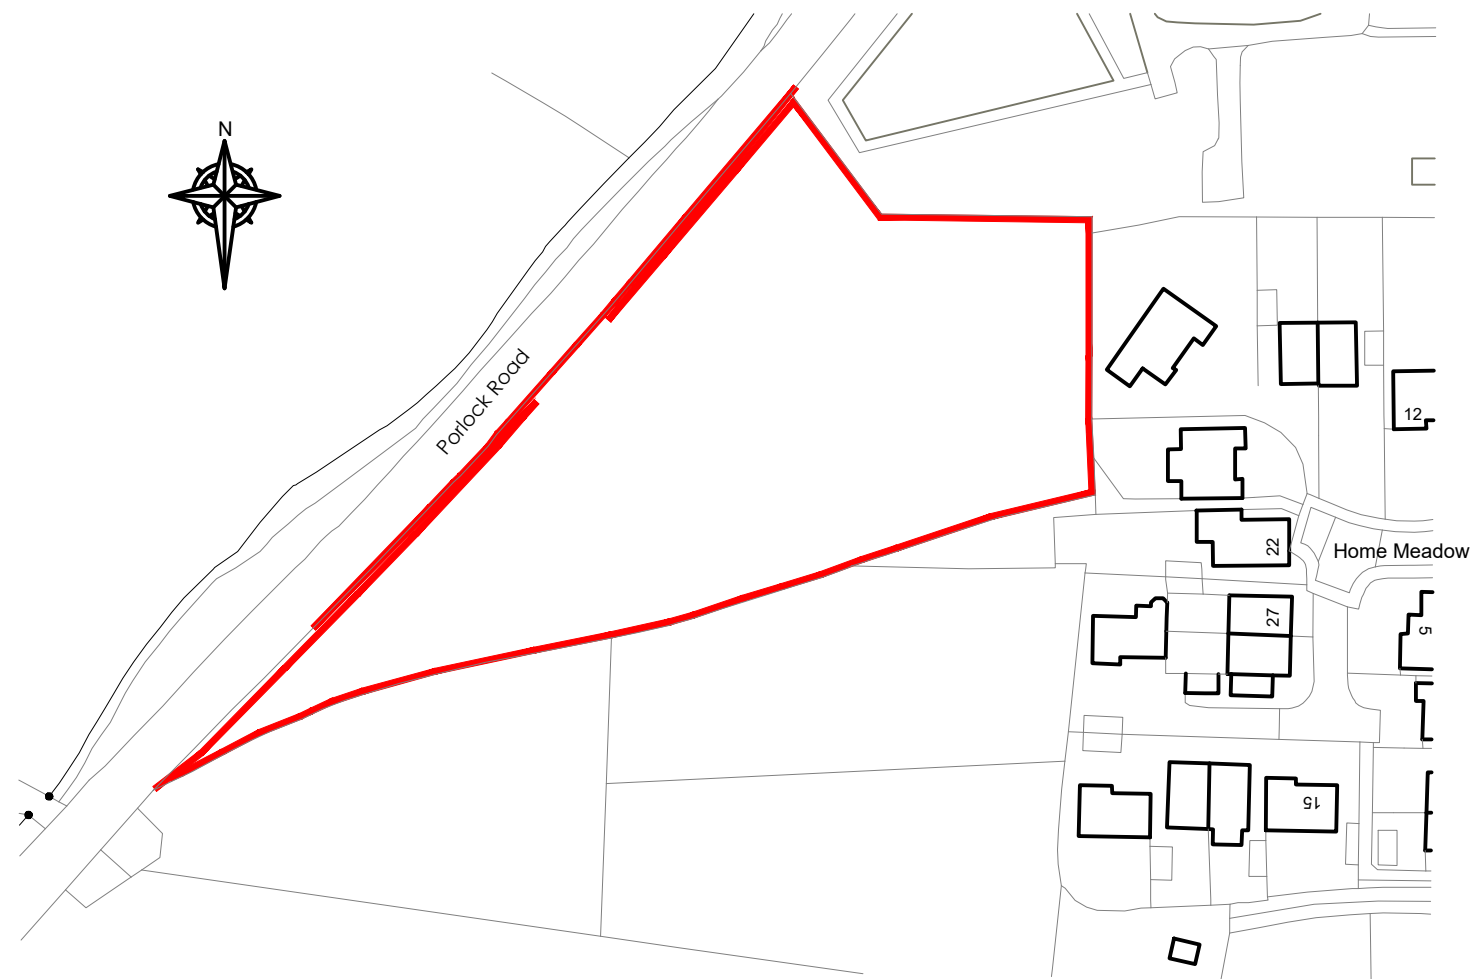

LOCATION PLAN
scale 1/1250

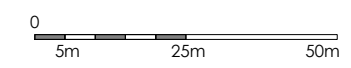

Project
Proposed Residential Development
Land to off of Porlock Road
Minehead, Somerset

Client
Acorn Developments (SW) Limited

Drawing Title
Proposed Site Location Plan

Scale 1:250 @ A3 **Date** April 2022
Drawn M R Payne **CHKD** MRP

DWG No. 4707 / 15