

Demolition of existing
Corfield Hall and
construction of new
Almshouse with provision of
3No guest parking spaces

Current 2No staff parking
spaces on pavement

Current 8No staff parking
within applicant owned
Bernard Taylor Homes




Ordnance Survey, (c) Crown Copyright 2019. All rights reserved. Licence number 100022432

Key:

Land to which application relates to
outlined in **red**.

Other land owned by the applicant,
close to or adjoining the application
site outlined in **blue**.

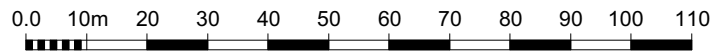

Scale = 1 : 1250



The Old Rectory
Shirwell Barnstaple
Devon EX31 4JU
01271 850416



Coach House
Rumwell Hall
Taunton TA4 1EL
01823 462300

www.jonathan-rhind.co.uk • architects@jonathan-rhind.co.uk

© Do not scale from drawing. All dimensions to be checked on site.
Discrepancies to be notified to the Architect.

PLANNING

**Corfield Hall,
Taunton**

LOCATION PLAN

Drawn: DB Scale: 1:1250 @ A4

Checked: MR Date: 18.12.2019

1252.PL.00