



SECTION B-B

SECTION A-A.

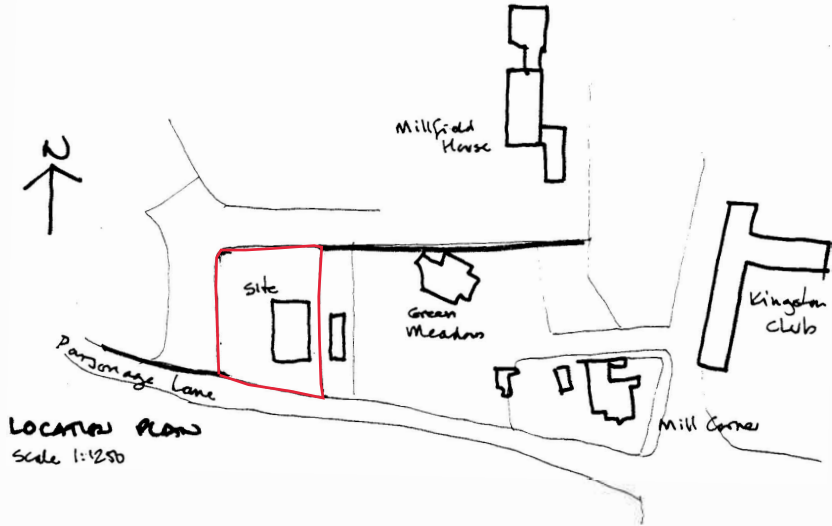

LOCATION PLAN
Scale 1:1250

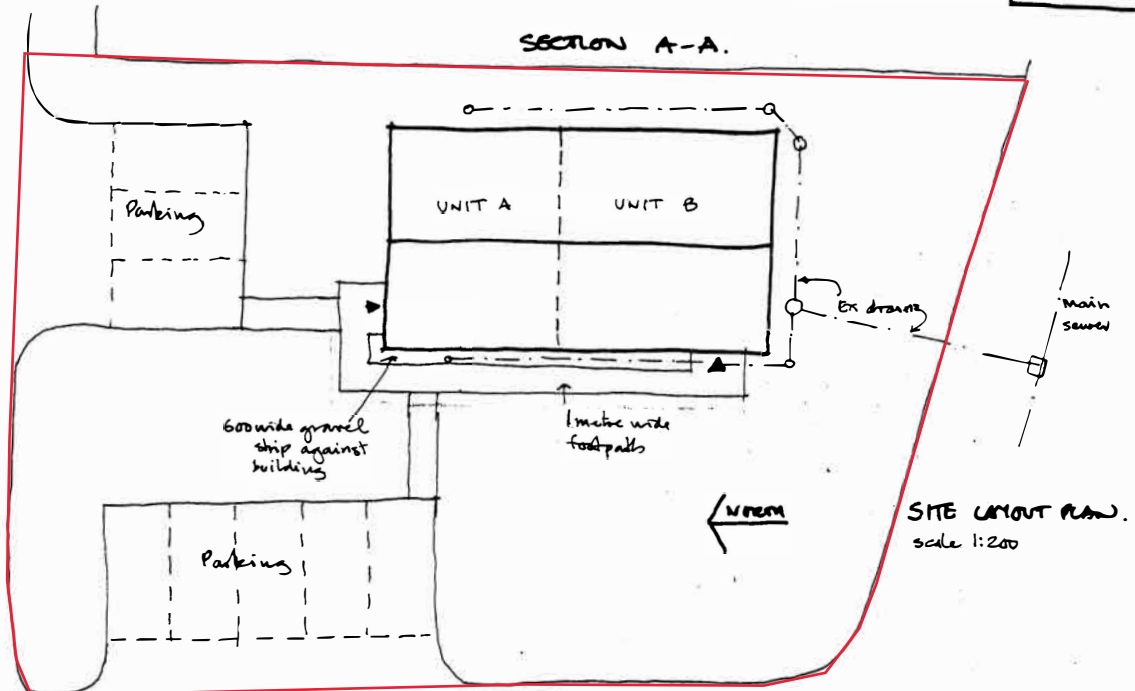

SITE LAYOUT PLAN
Scale 1:200

CONVERSION TO TWO HOLIDAY LETS
SWALLONS BAY PARSONAGE LANE KILKISTON ST MARY

MR. HEAYNS

Scale 1:50 + as noted
Date Feb 2017
Drawing No 4.