
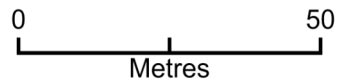


Location Plan: Demolition of Outbuilding & Proposed New Hse Staplegrove Rd

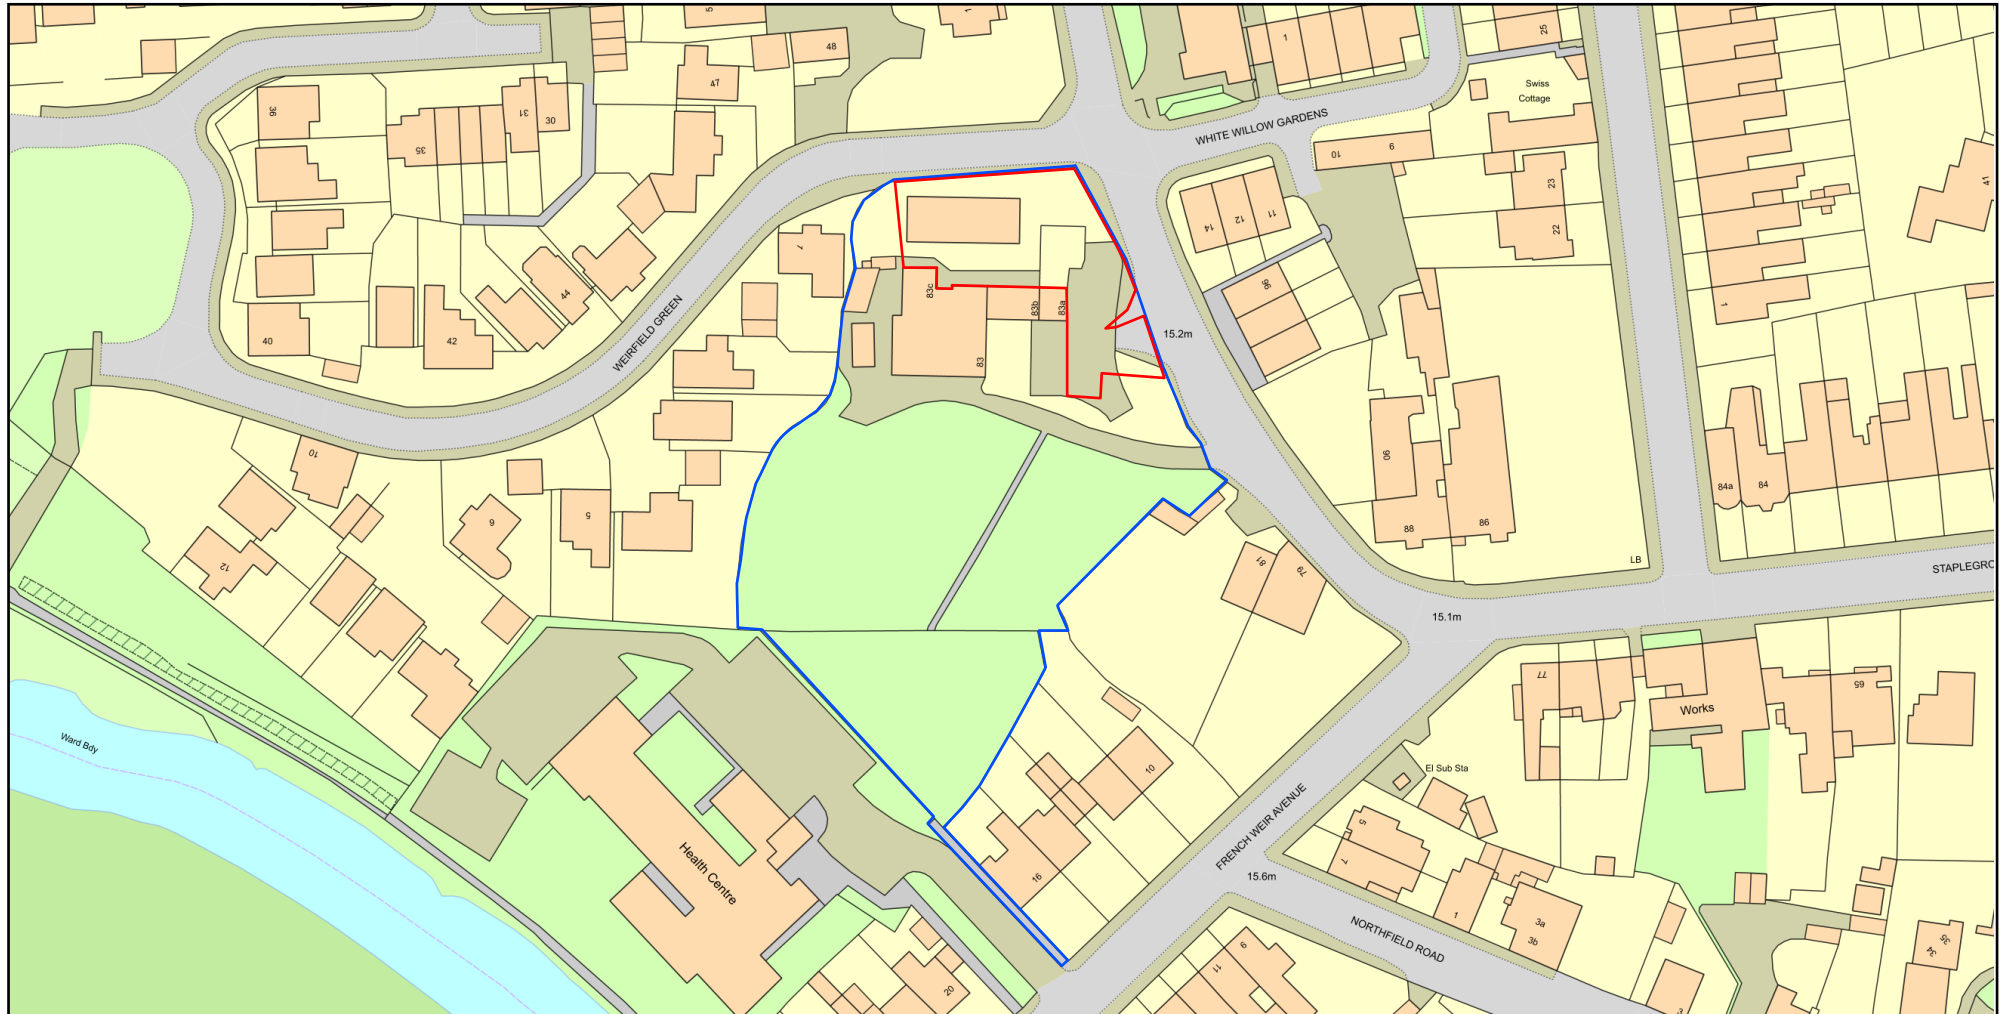

Plan Produced for: S Ven MRTPI

Date Produced: 19 Dec 2022

Plan Reference Number: TQRQM22353131033120

Scale: 1:1250 @ A4

©Crown copyright and database rights 2021 OS 100042766