


09.10.2020

PWJ

Approver

Rev	Date	Note	By
P01	16.01.2021	Planning Submission	PWJ

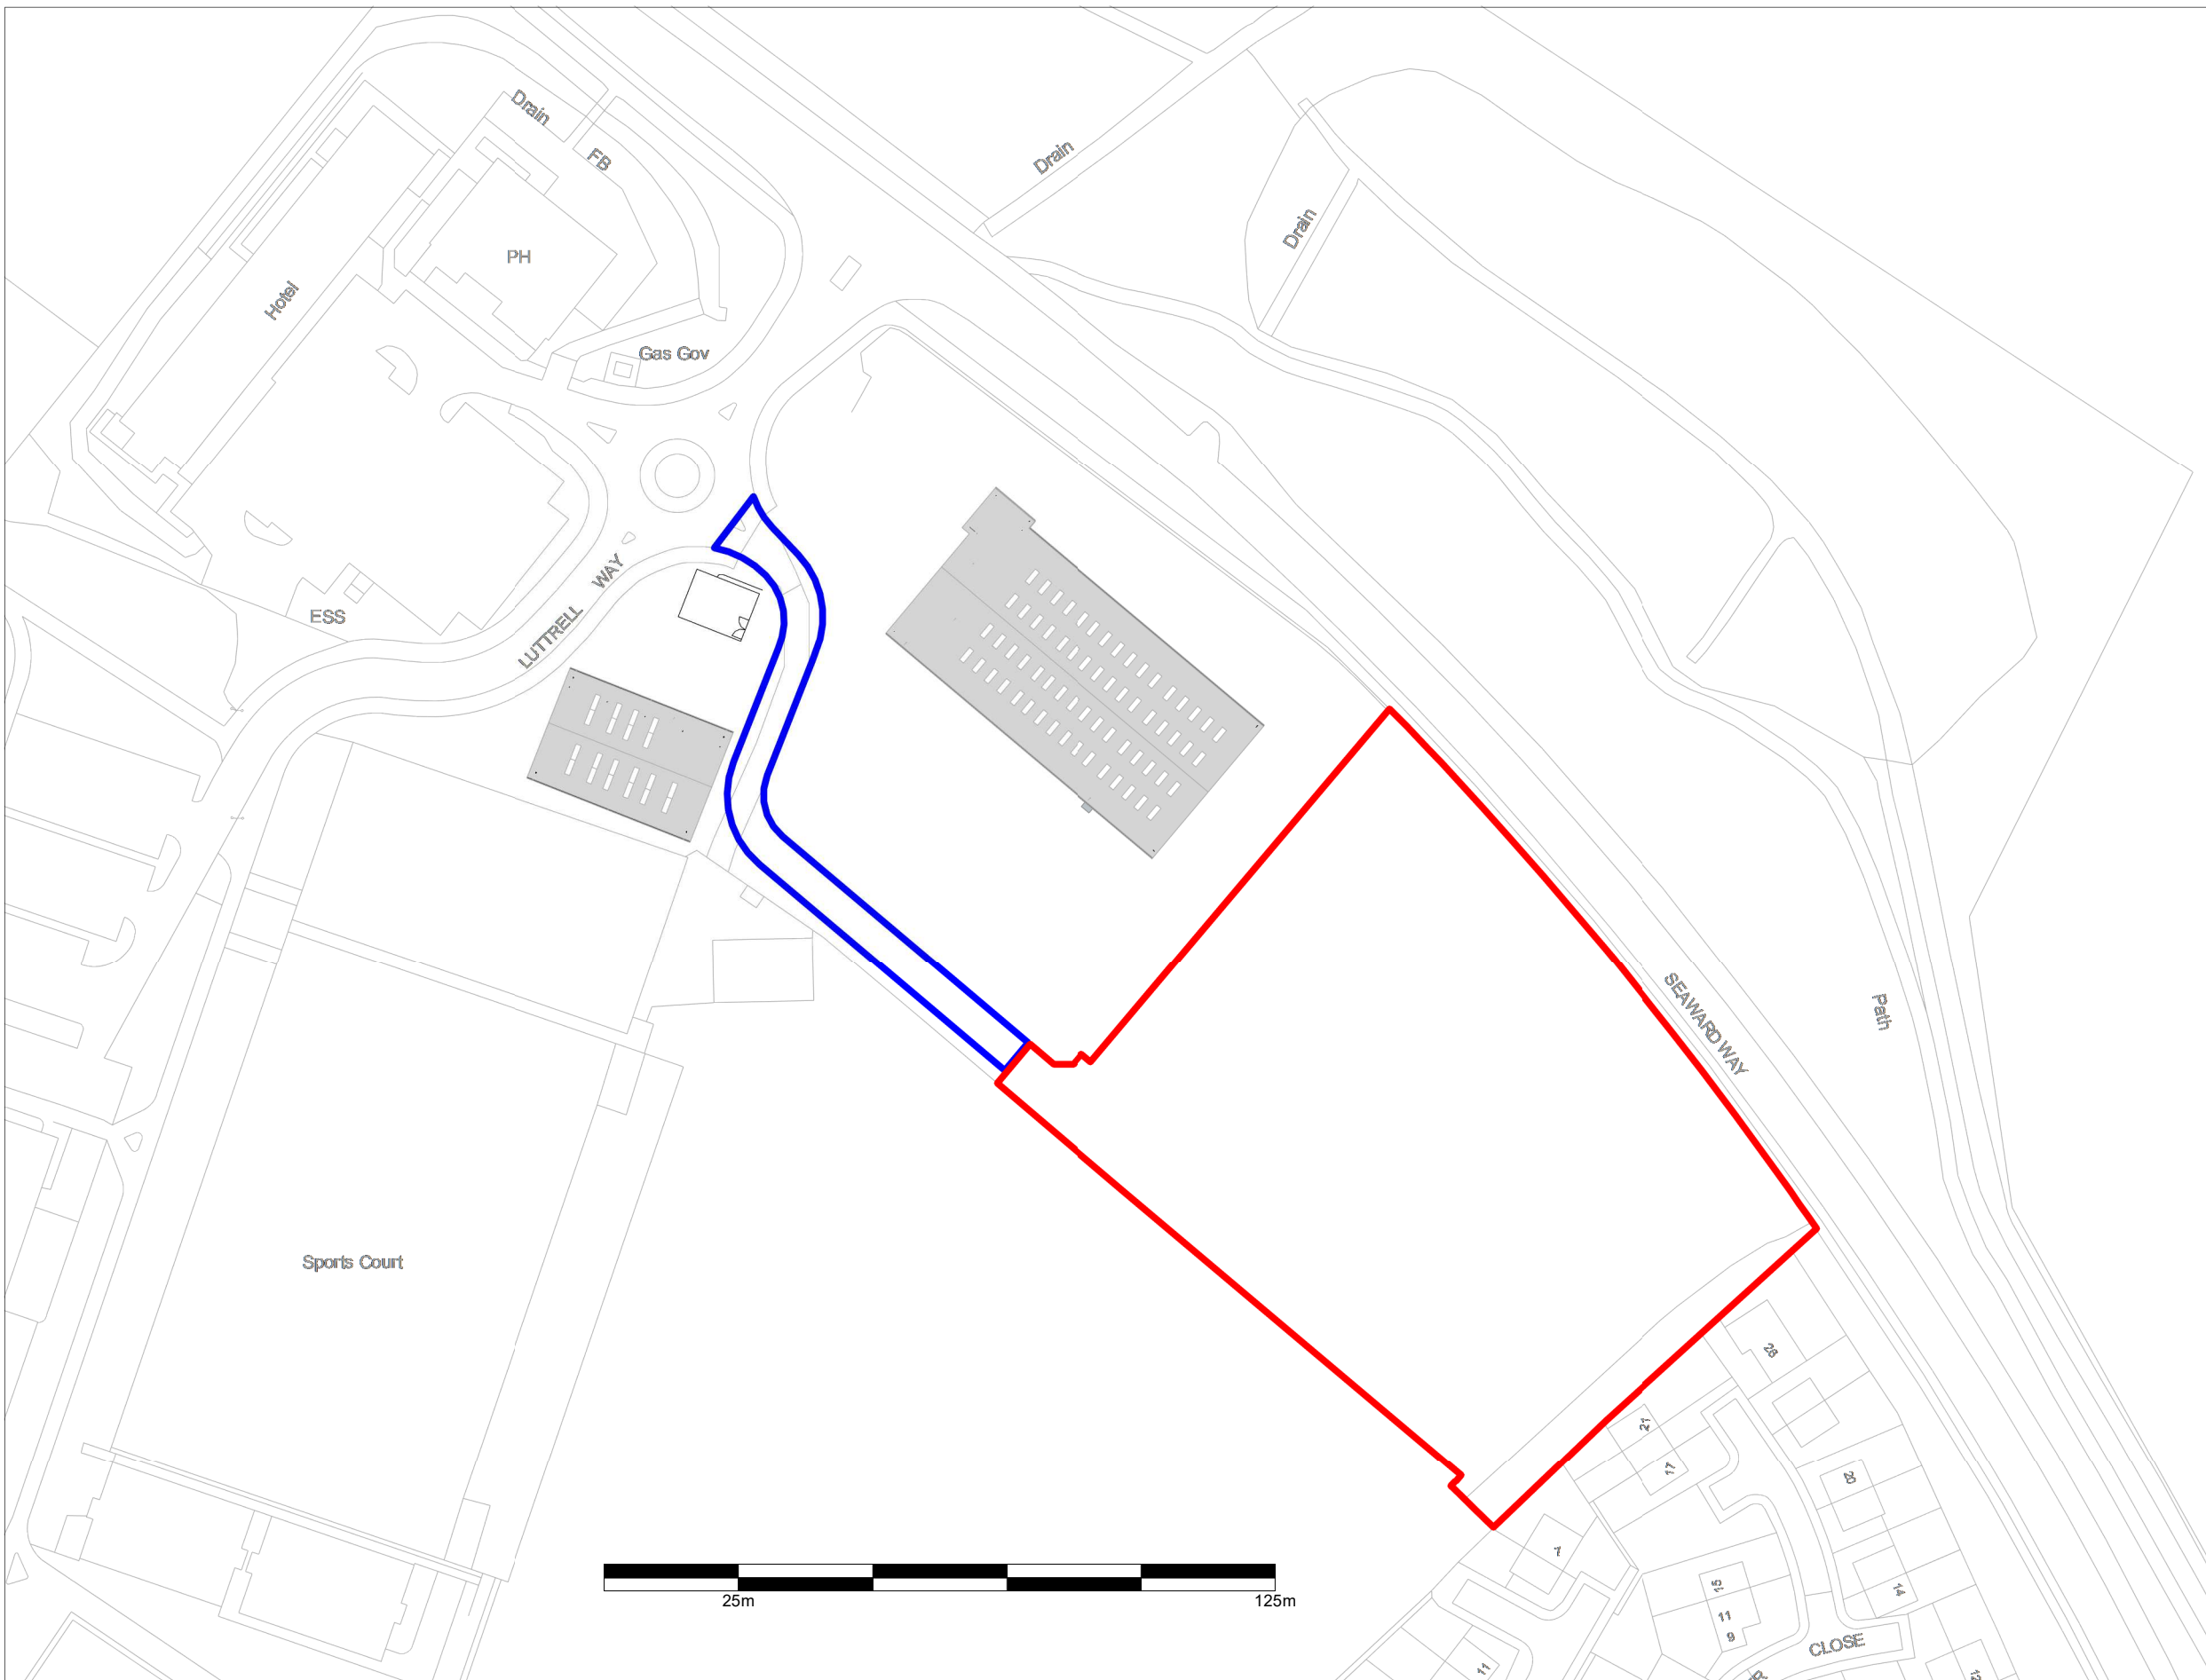

Ordnance Survey, (c) Crown Copyright 2019. All rights reserved. Licence number 100022432

mitchell
architects

Stoke Damerel Business Centre, 5 Church Street, Stoke, Plymouth, PL3 4DT
 T 01752606007 F 01752 606078 E info@marchitects.co.uk
 www.marchitects.co.uk

Project	Seaward Way Residential
Client	SW&T
Sheet	Site Location Plan

2231-MAL-ZZ-ZZ-DR-A-100-000
 Drawn by: Author Checked by: Checker

Revision	Status	Scale @ Size
P01	S2 FOR INFORMATION	1 : 1250 @ A3

ALL dimensions and levels to be checked on site and any discrepancies reported before work commences - if in doubt, ASK. This drawing is © Copyright Mitchell Architects.