


This drawing is derived from a 1:1250 or 1:2500 O.S. Map


THIS DRAWING IS DIAGRAMMATIC AND APPROXIMATELY TO SCALE DUE CARE MUST BE TAKEN WHEN SCALING OFF DIMENSIONS

Notes

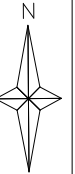

Date Printed: 09/05/2024

No	Amendment	Date

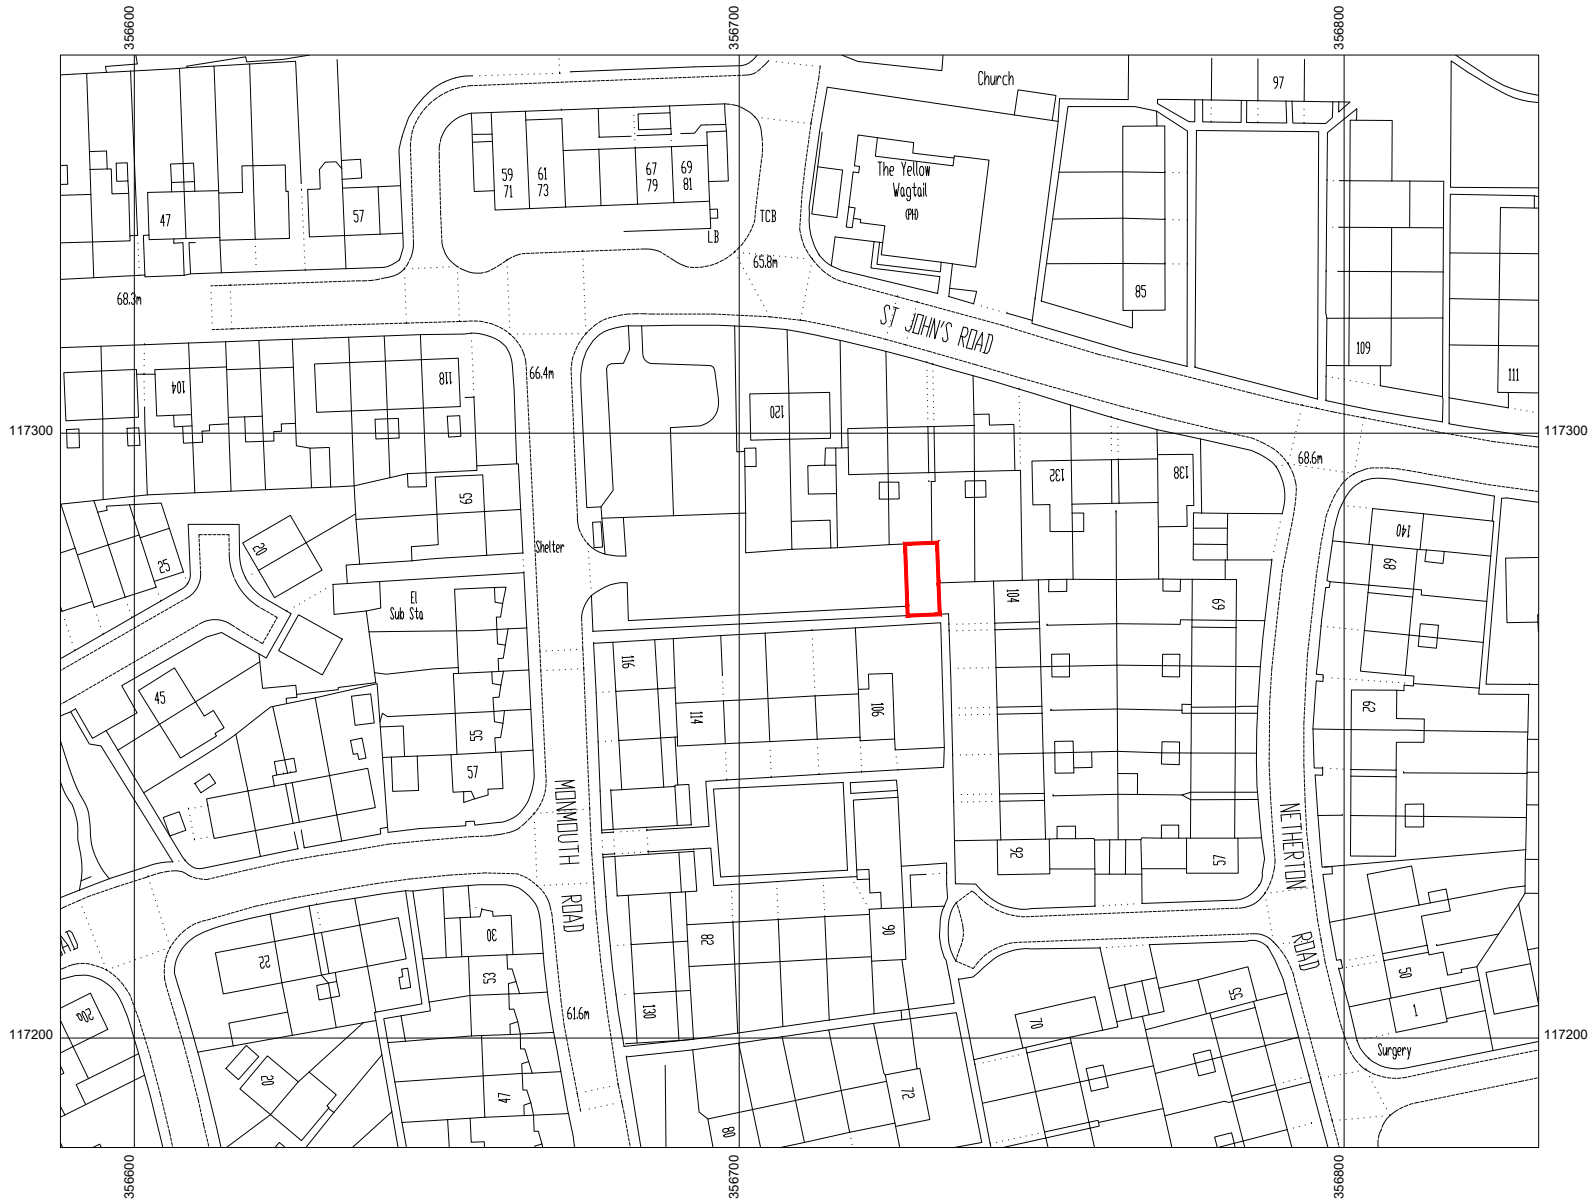

Job Title
Storage Depot
Monmouth Road
Yeovil

Drawing Title
DISPOSAL PLAN

Drawing Number

Scale @ A4: 1:1250 Date Drawn Drawn By

Checked by Date Checked

County Hall,
 TAUNTON,
 Somerset
 TA1 4DY



tel 01823-355359