

Responsibility is not accepted for errors made by others in scaling from this drawing. Contractors must check all dimensions on site. Discrepancies must be reported immediately to the architect before proceeding. This drawing is copyright ©2023 Nash Partnership. All rights reserved.

Rev.	Date	Notes	Init.
1	15.09.23	Issued for planning	PM

CDM Regulations  
xxx



**nash partnership**

Bath : 01225 442424 | 23a Sydney Buildings, Bath, BA2 6BZ  
 Bristol : 0117 3327560 | The Generator, Countership, Redcliffe, Bristol, BS1 6BX

www.nashpartnership.com  
 mail@nashpartnership.com

File Name: 22151-NP-XX-XX-DR-A-0001


**FOR PLANNING**

Job Number	Originator	Zone	Level
22151	NP	XX	XX
Type	Role	Drawing Number	Revision
DR	A	0001	1

Project  
**North Taunton Woolaway Project  
 Community Facility Conversion**

Title  
**Location Plan**

Drawn by	Project Manager	Scale
PM	SM	1:1250 @ A4

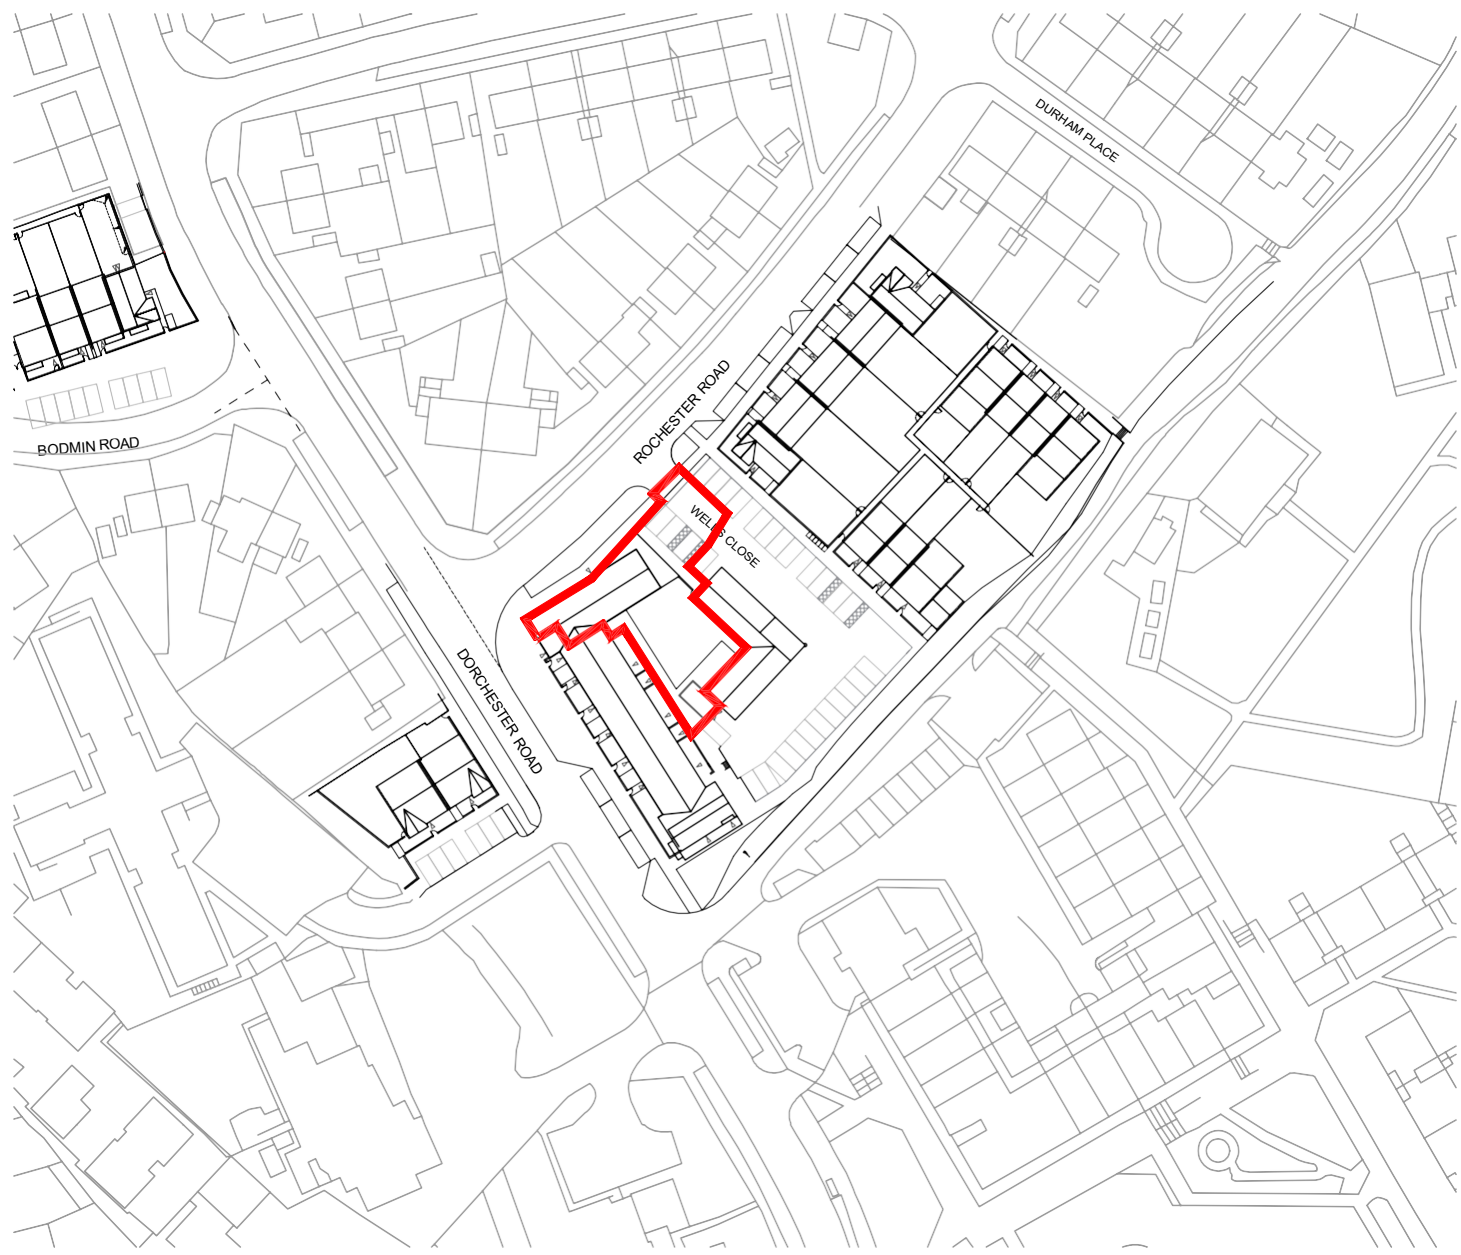

Application Boundary

