



Appendix 2 Plan showing the location of alcohol sales

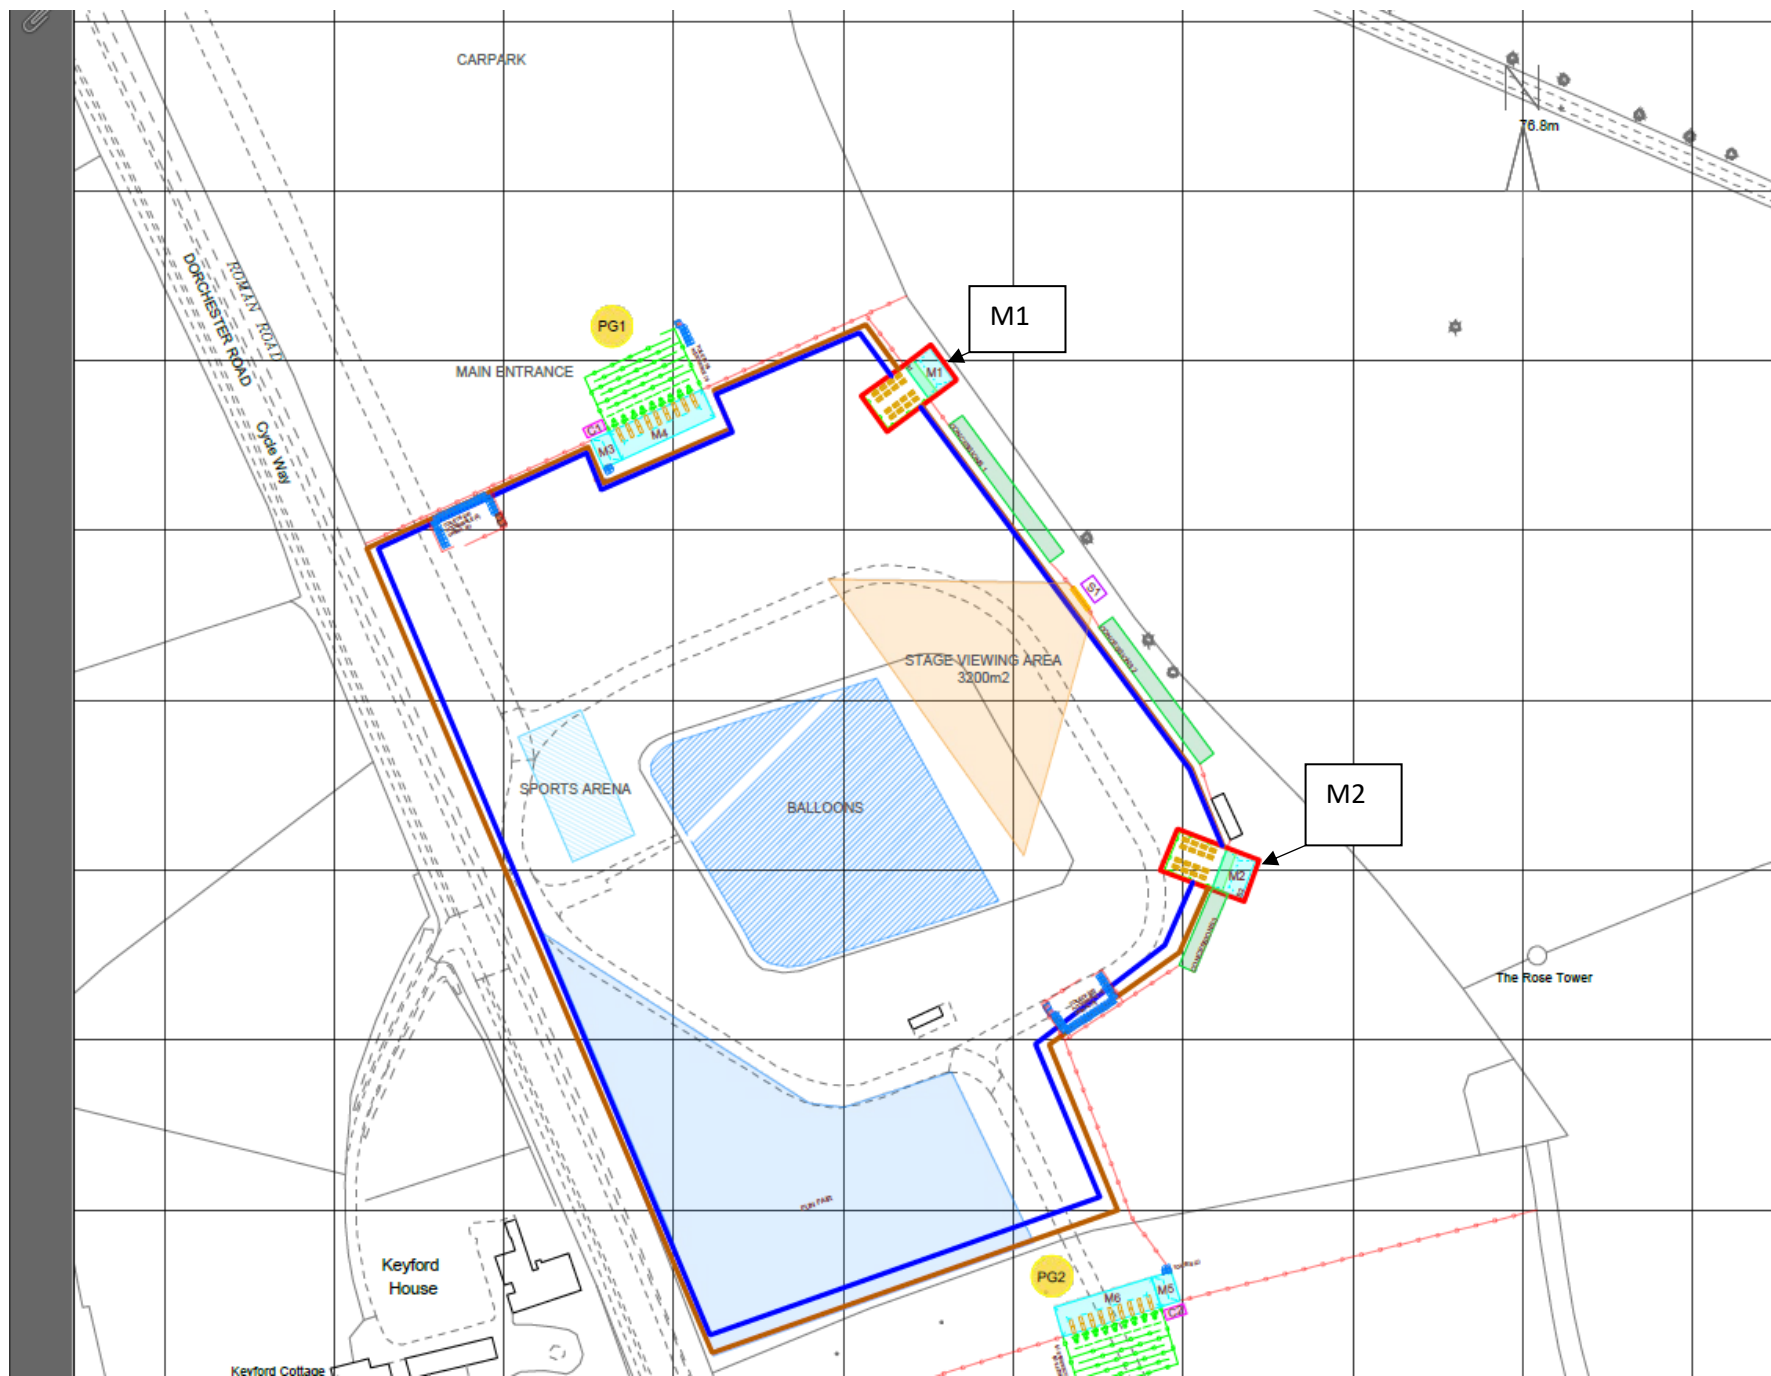

Appendix 2 Plan showing the location of alcohol sales

File Edit View Window Help
Open [Icons] 125 / 243 200%
Tools Fill & Sign Comme

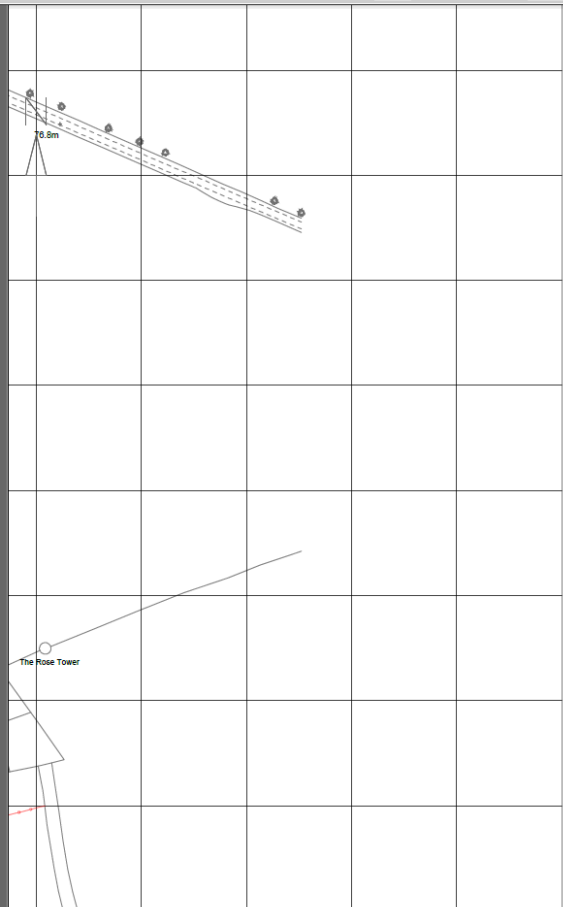

EVENT MAP LEGEND

BUILDINGS AND STRUCTURES

- EXISTING STRUCTURE/BUILDINGS
- MARQUEE/TEMPORARY STRUCTURES
- EVENT BAR
- PORTACABINS / CONTAINERS
- TRADE STALL
- STAGE / FRONT OF HOUSE
- CHARITY PITCH / STALL
- STAGING
- PJS (PORTABLE TOILETS)
- U URINALS
- DT ACCESSIBLE PORTABLE TOILET

FENCES AND BARRIER

- HERAS FENCING
- METROPOLITAN BARRIER
- PEDESTRIAN CROWD BARRIER
- PIT BARRIER

OTHER INFRASTRUCTURE

- FESTOON
- PICNIC BENCH
- SAMSONITE FOLDING CHAIRS

SITE

TITLE

SCALE AT A13 **DATE:** **DRAWN:** **CHECKED:**

PROJECT NO.: **DRAWING NO.:** **NOTE:**

Marquees	Size	Purpose	Note
M1	12x9m	Bar	
M2	12x9m	Bar	
M3	6x3m	Security	
M4	30x9m	Entrance Tent	PG1
M5	6x3m	Security	
M6	30x9m	Entrance Tent	PG2
Structures			
S1	4x4m	Arch Stage	
Trade / Concessions			
Concessions 1	50m Frontage	Food Traders	
Concessions 2	50m Frontage	Food Traders	
Bars			
B1	12x3m	Bar 1	
B2	12x3m	Bar 2	
Cabins			
C1	6x3m	Box Office	PG1
C2	6x3m	Box Office	PG2