



- NOTES:**
1. Drawing based on OS mapping and Topographical survey from Solum Survey drawing number YDR-HYD-XX-XX-SU-Z-0001-REV D.
 2. This drawing does not purport to be a detailed design and is not suitable for construction purposes.

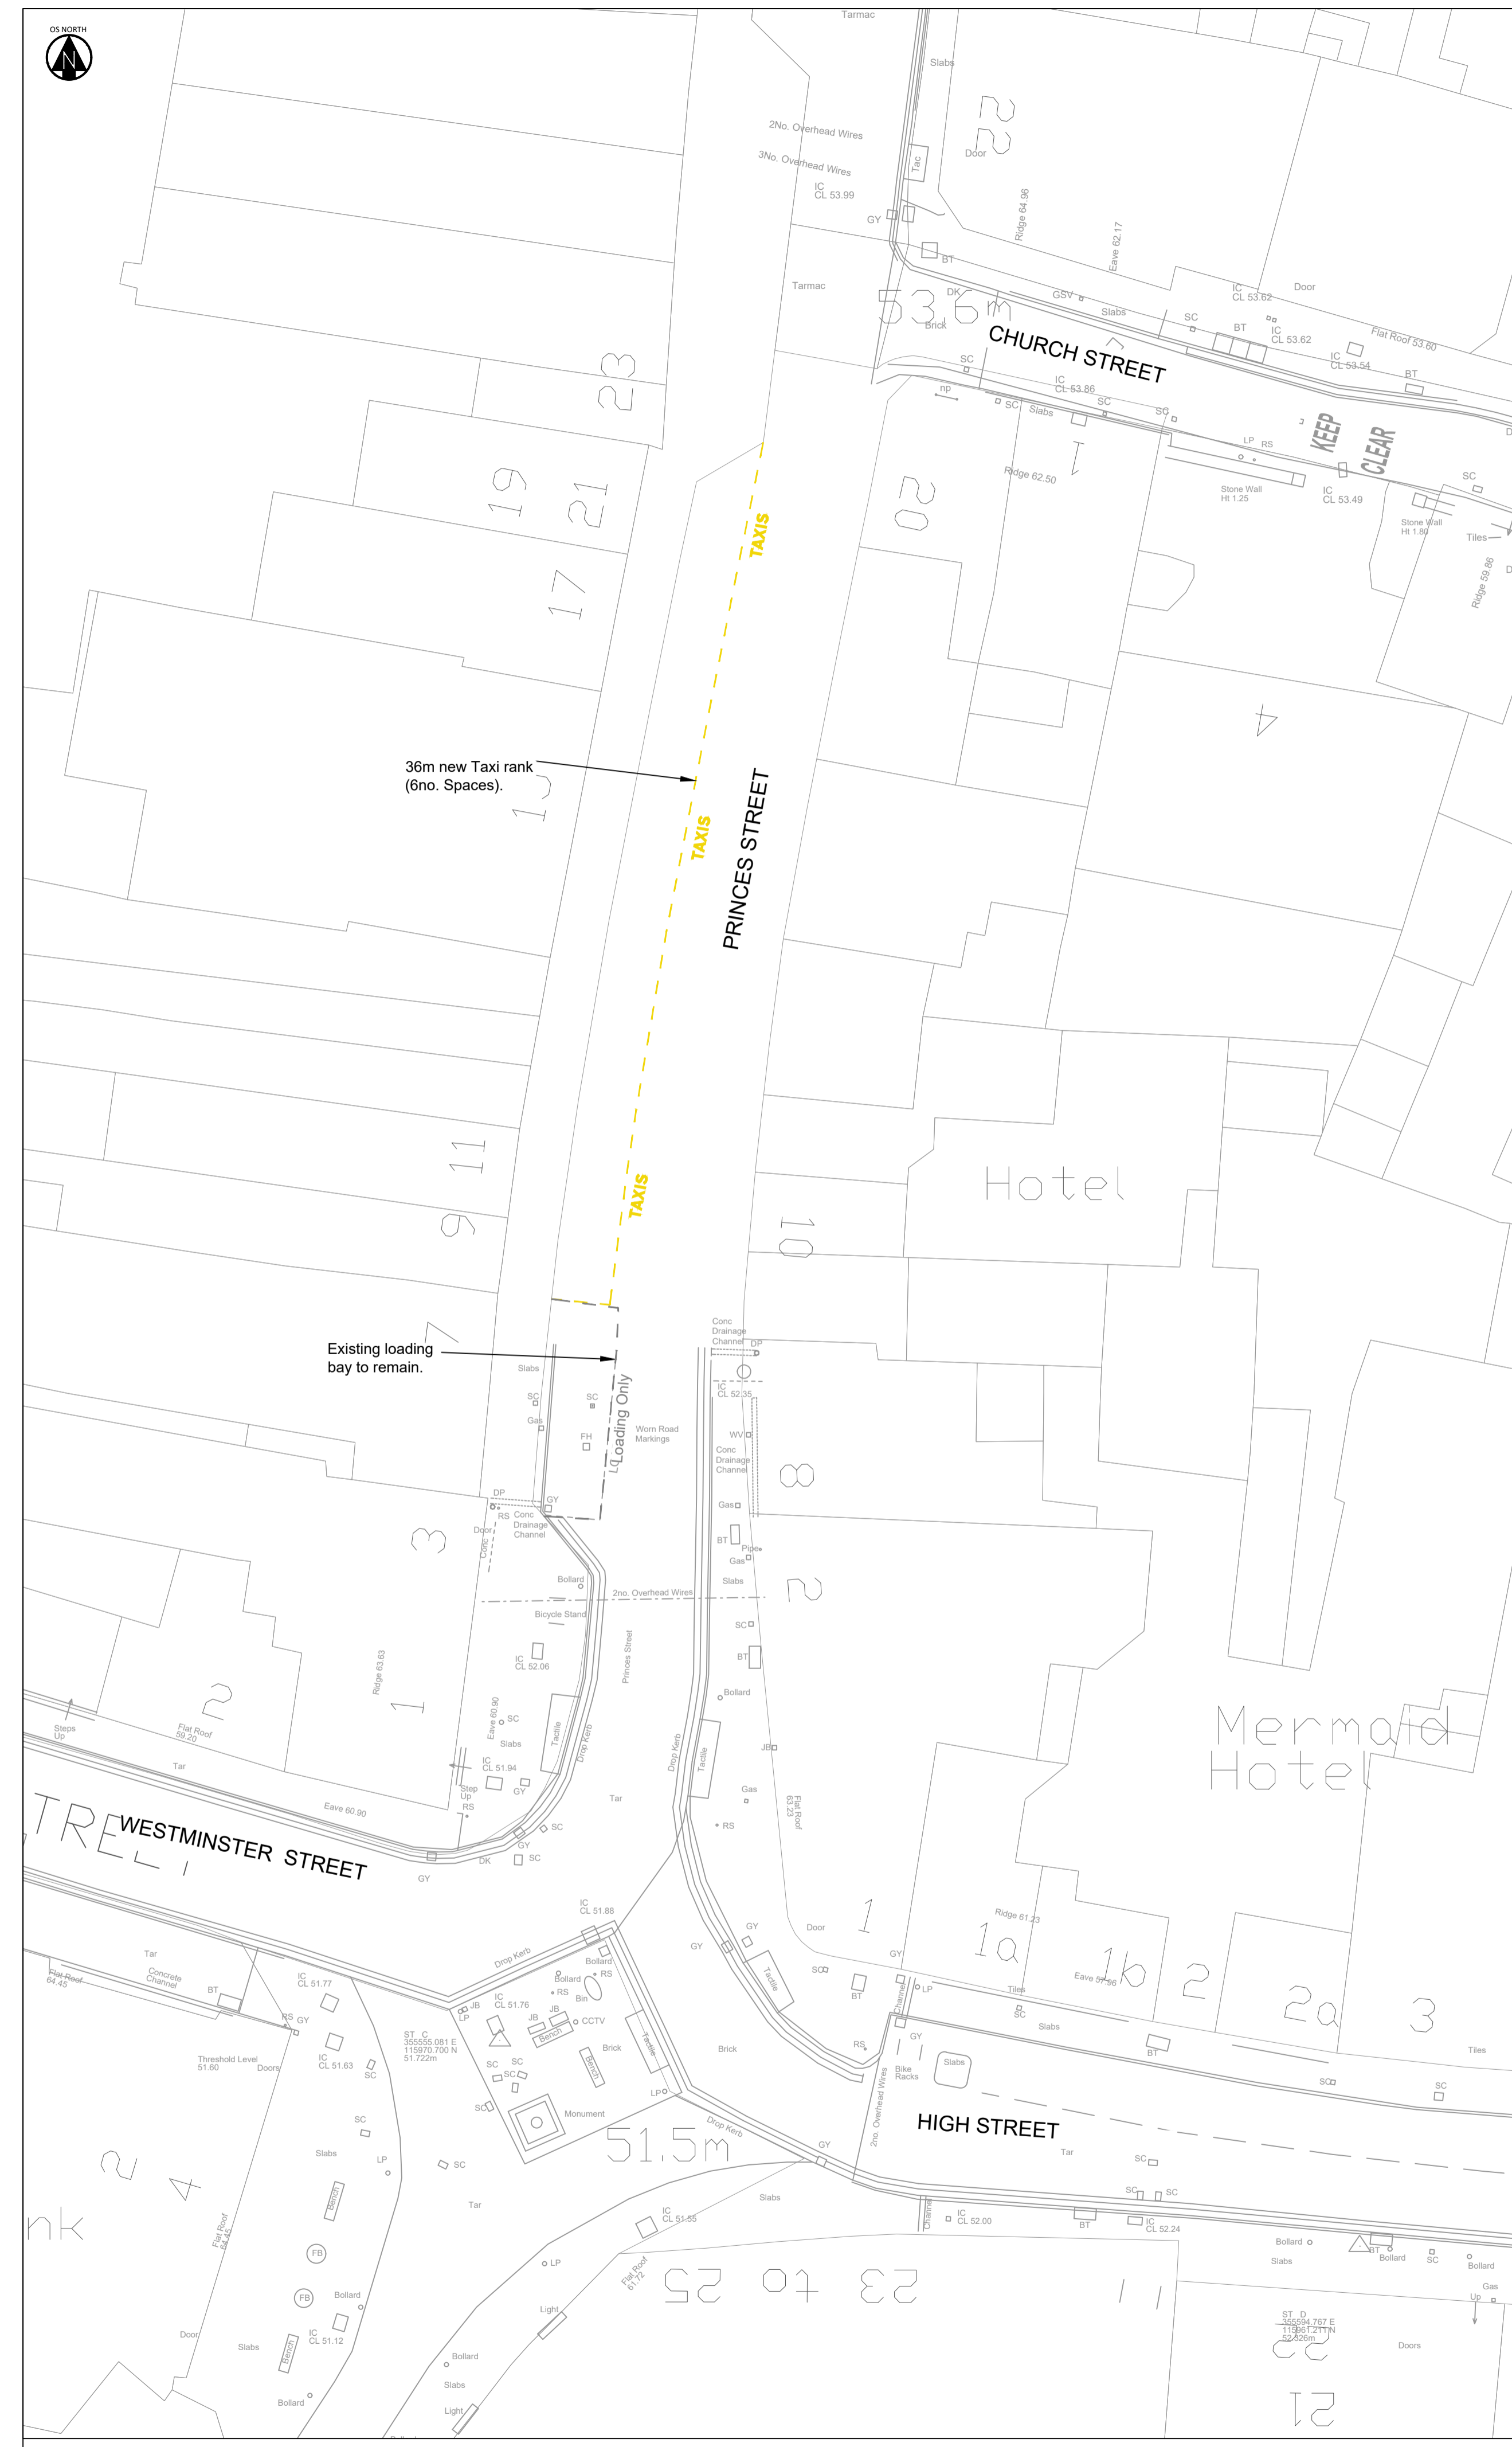

PRINCES STREET PLAN

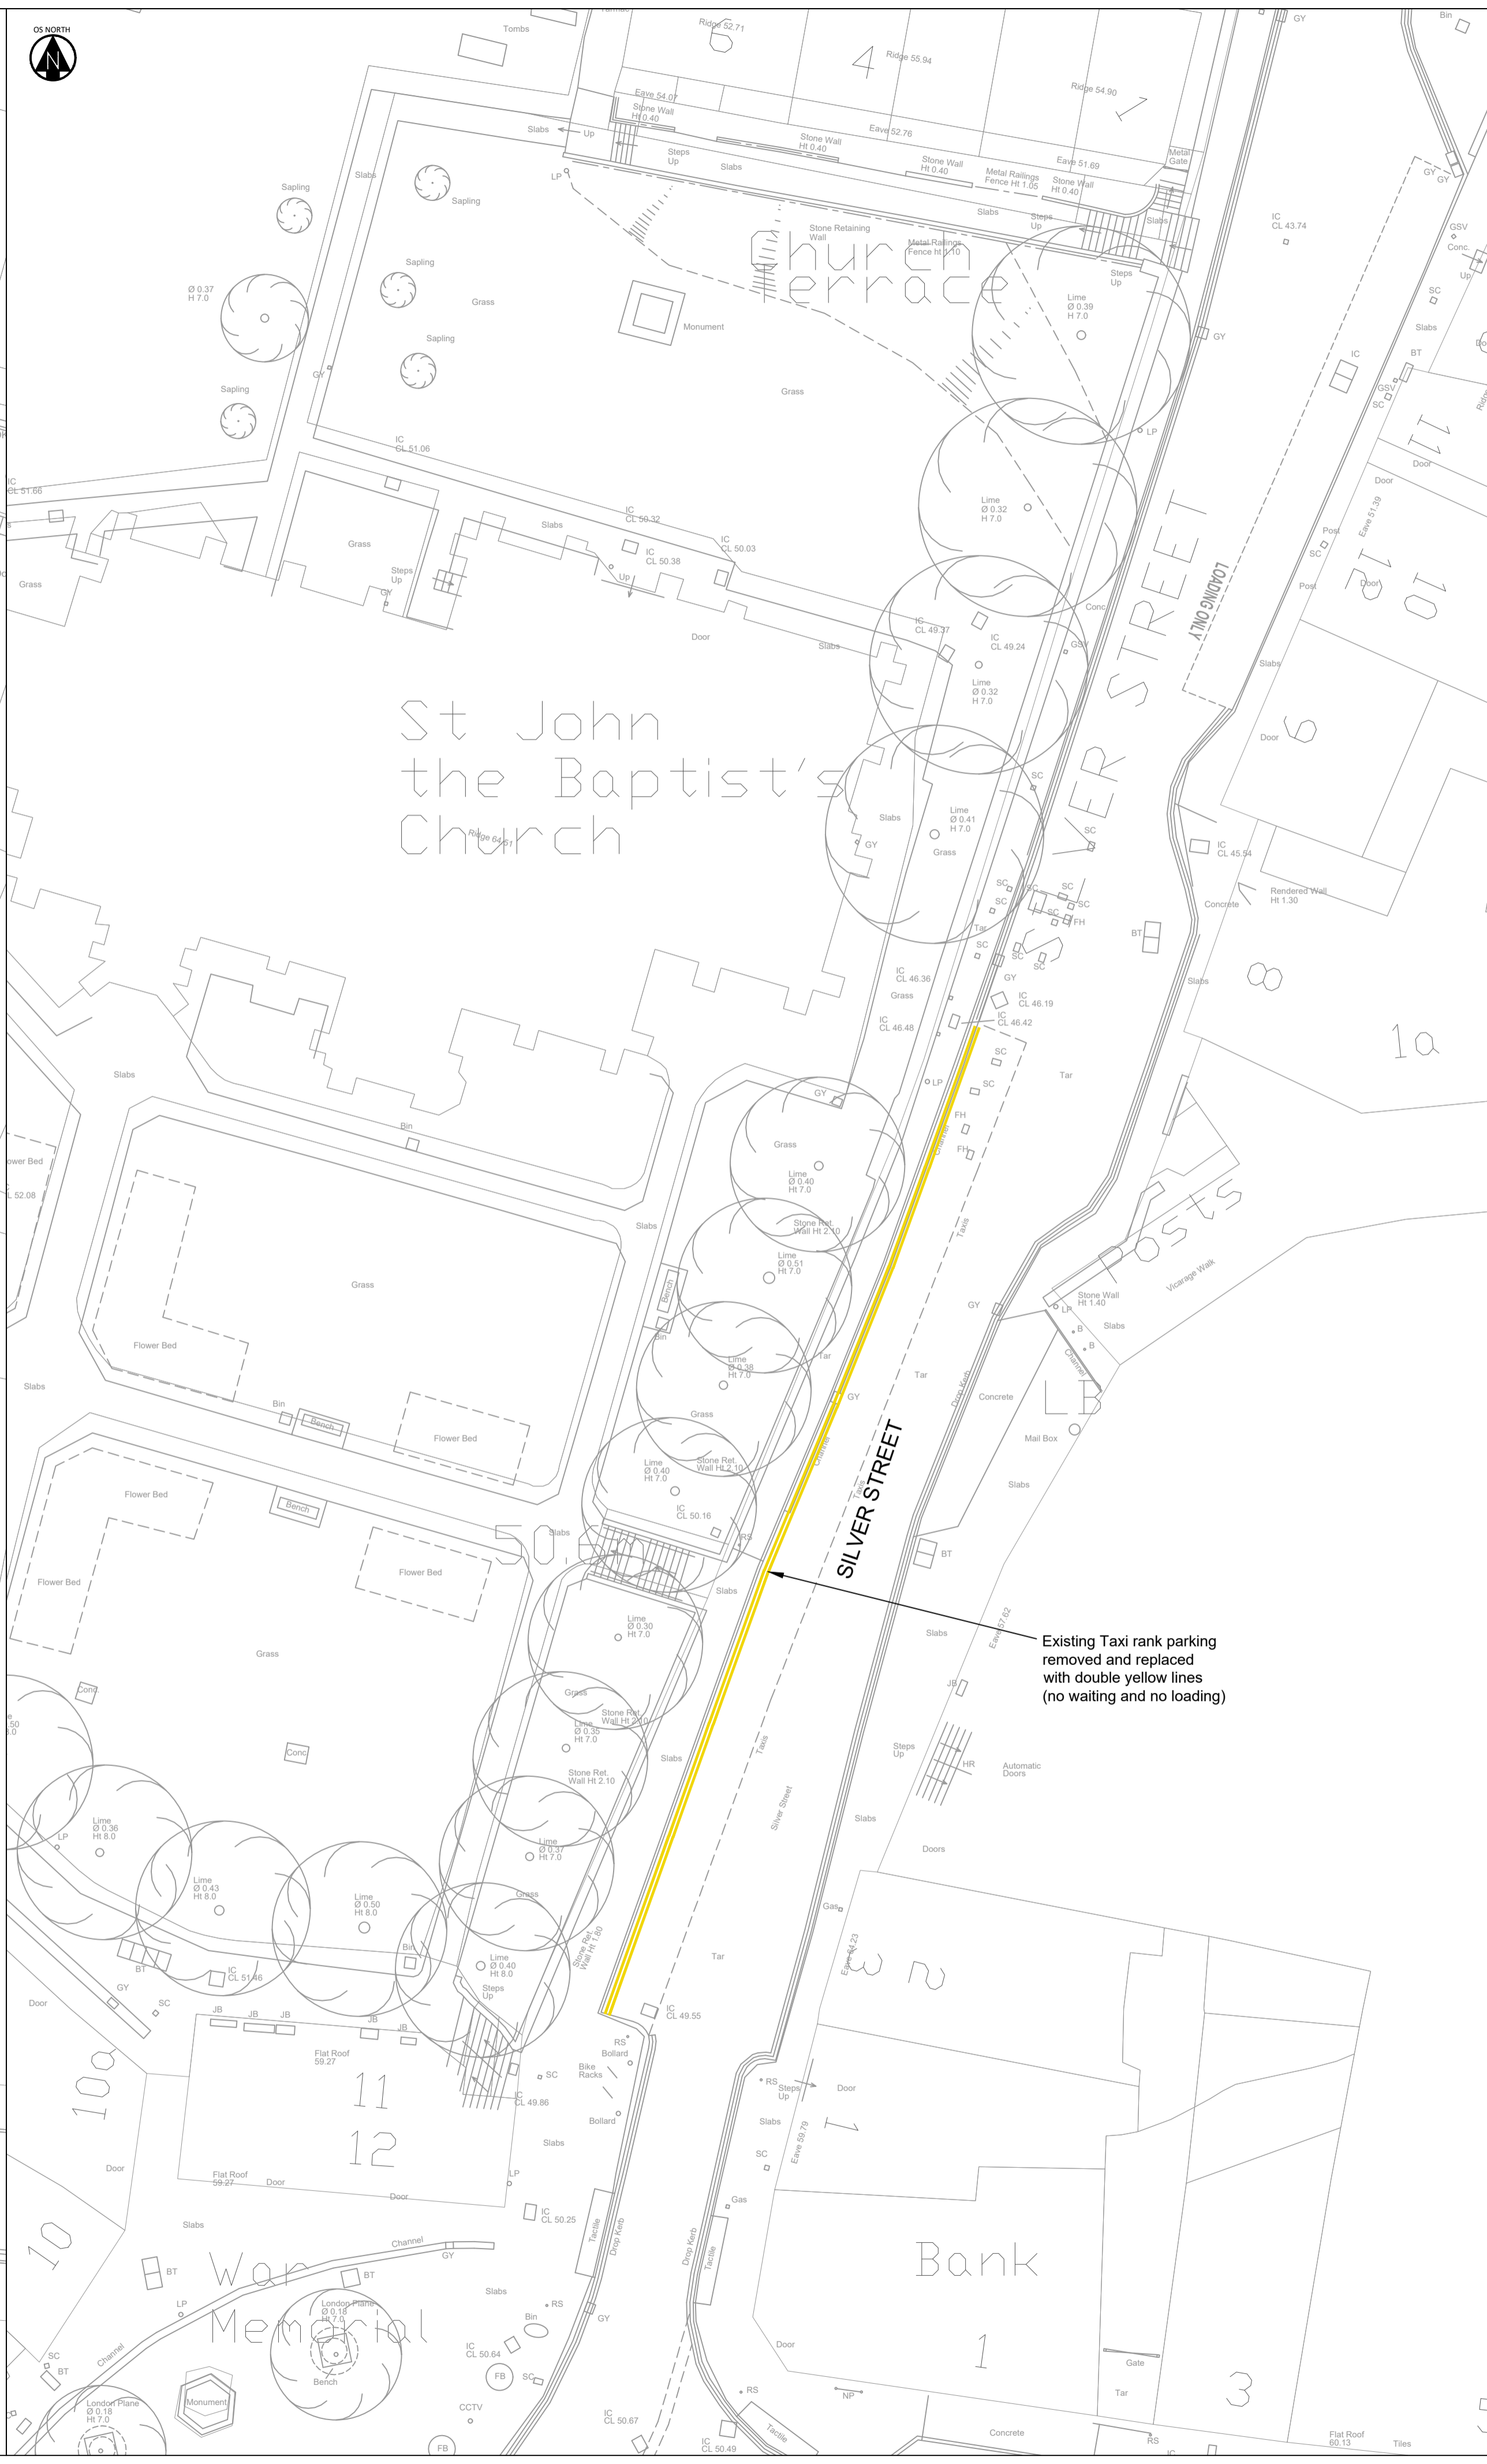

SILVER STREET PLAN

REVISIONS

Rev	Date	Description	By	Ckd	App
P02	01.02.24	Disabled parking removed Silver Street.	JG	JG	JRC
P01	17.11.22	First issue	JG	JG	JRC

Hydrock OVER COURT BARN
OVER LANE
ALMONDSBURY
BRISTOL
BS32 4DF
t: +44 (0) 1454 619533
e: bristol@hydrock.com

CLIENT
SOUTH SOMERSET DISTRICT COUNCIL

PROJECT
YEOVIL PUBLIC REALM

TITLE
PROPOSED TAXI PARKING PRINCES STREET

HYDROCK PROJECT NO.
C-11450-C

SCALE @ A1
1 : 200

STATUS S2
REVISION P02

DRAWING NO. (PROJECT CODE-ORIGINATOR-ZONE-LEVEL-TYPE-ROLE-NUMBER)
YPR-HYD-XX-XX-DR-C-1302