



- NOTES:
1. Drawing based on OS mapping
 2. This drawing does not purport to be a detailed design and is not suitable for construction purposes.

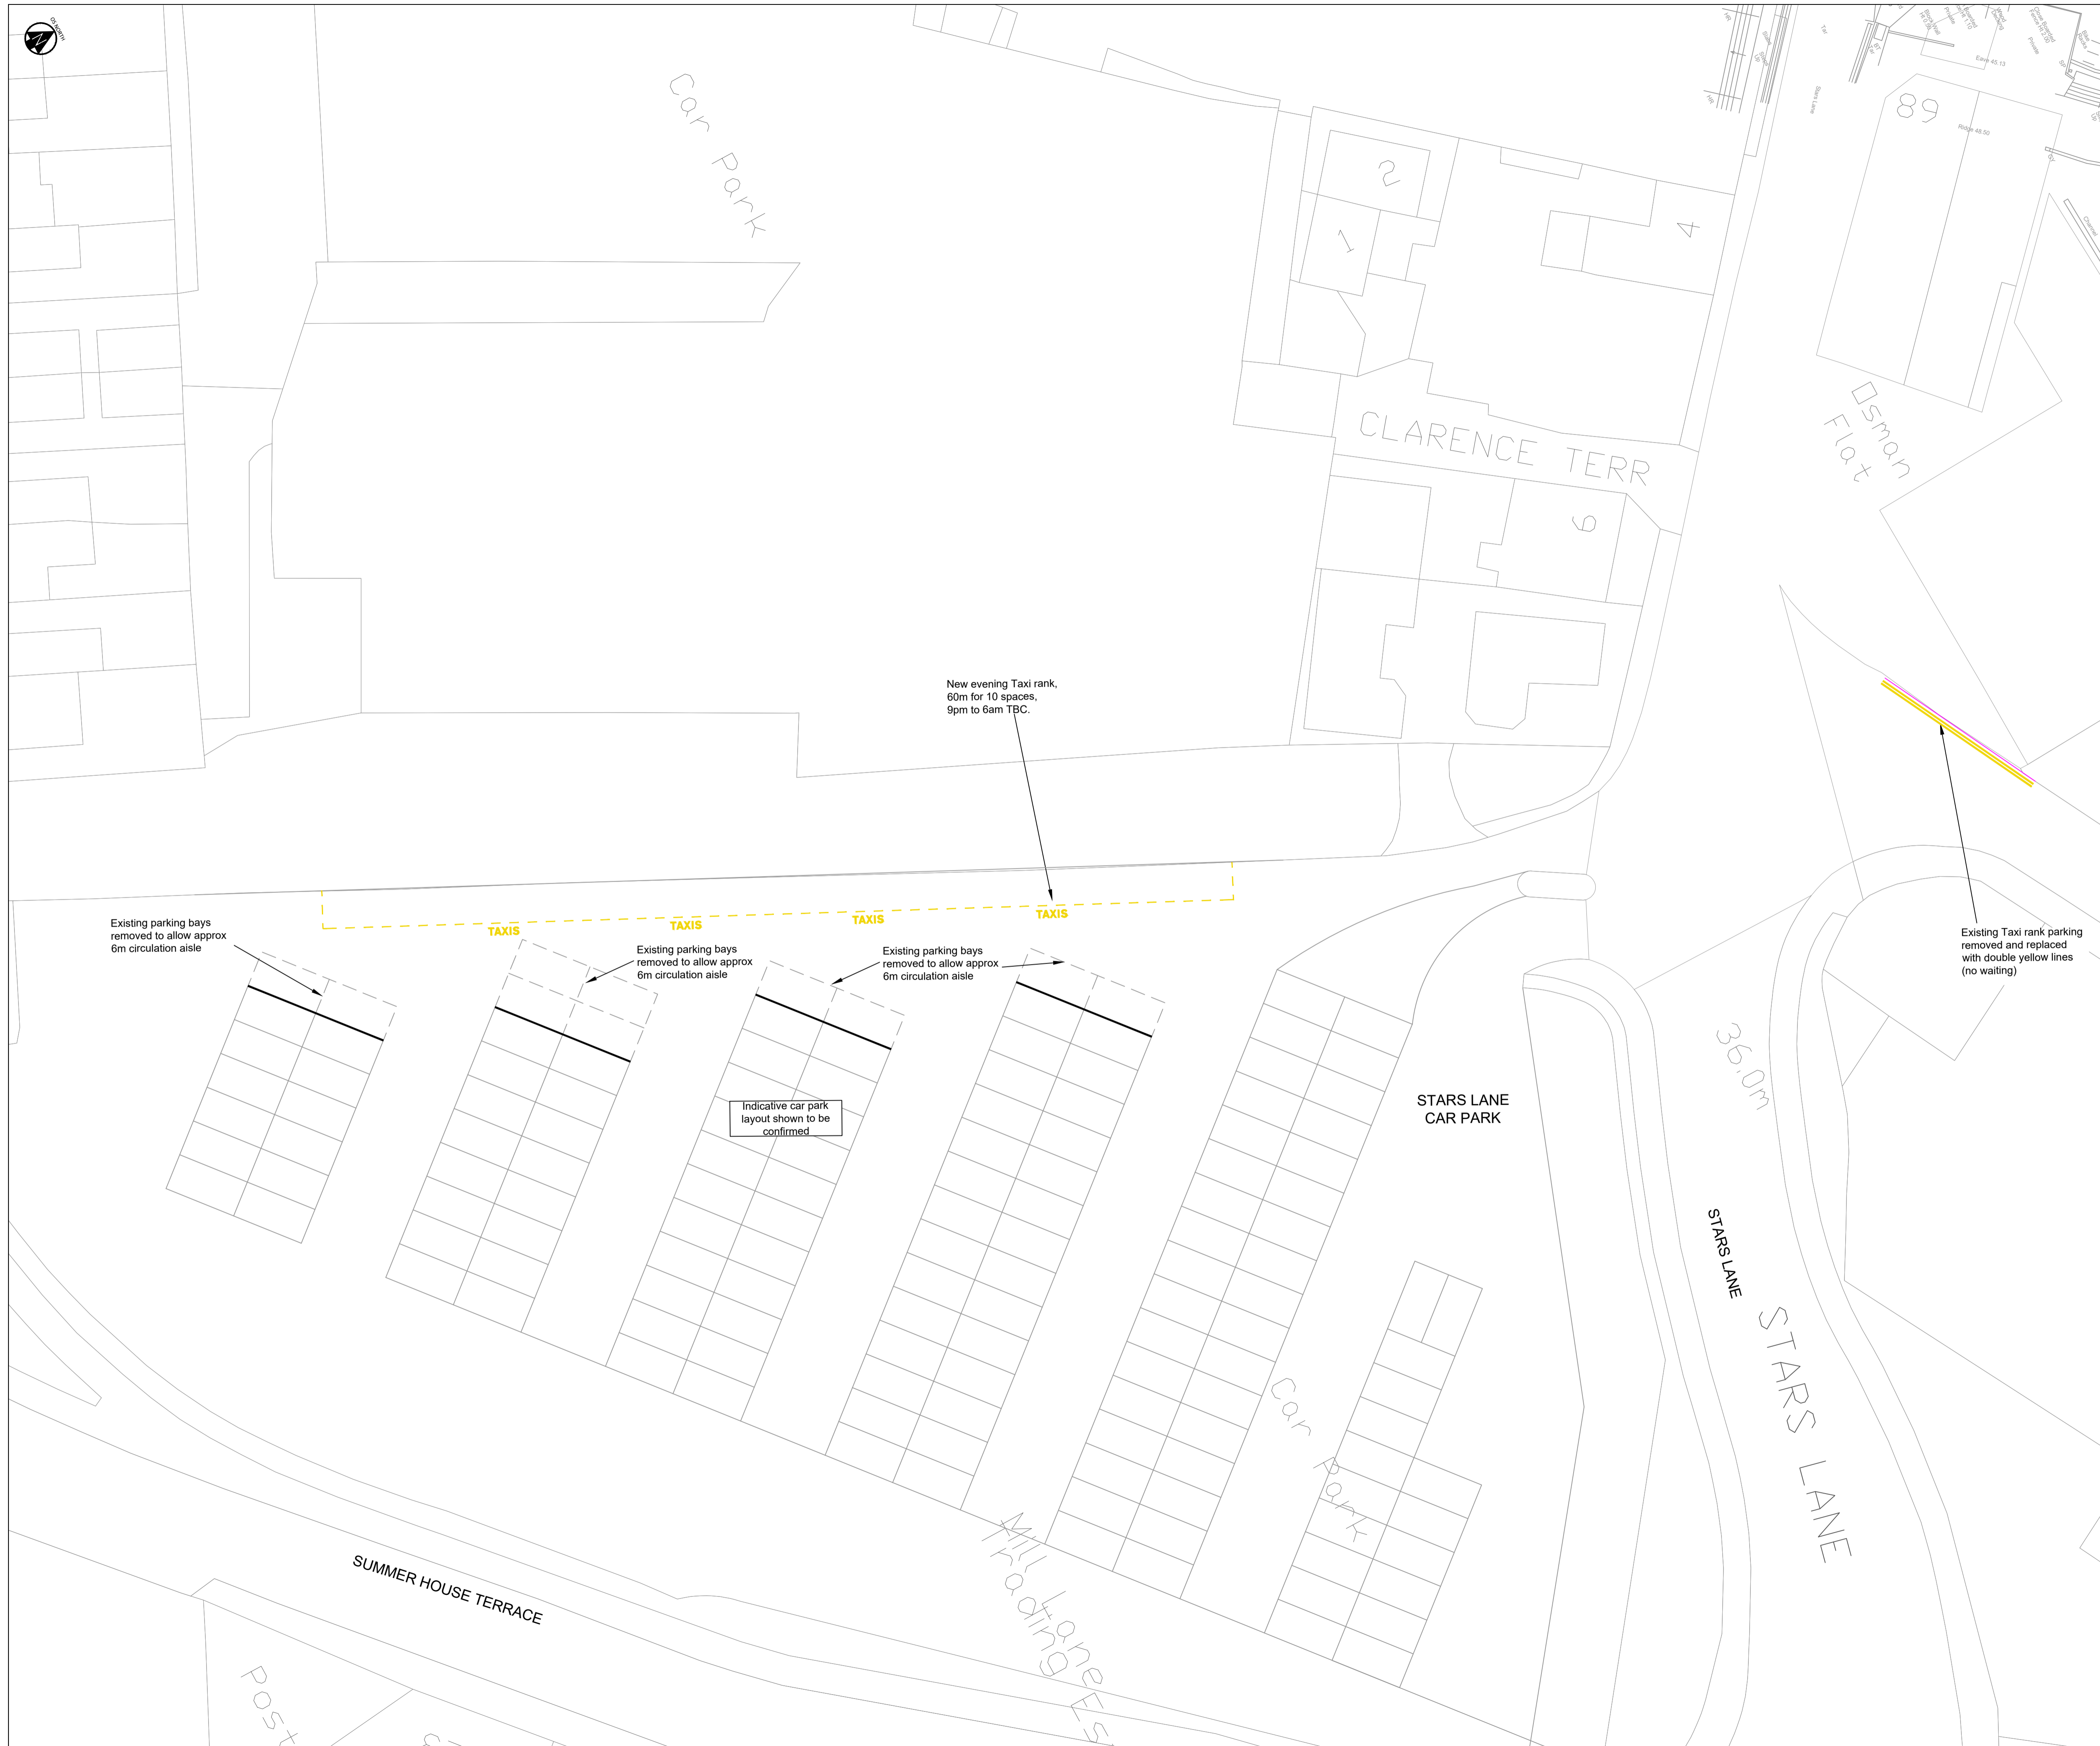

REVISIONS

Rev	Date	Description	By	Ckd	App
P01	17.11.22	First Issue	JG	JG	JRC


Hydrock
OVER COURT BARN
OVER LANE
ALMONDSBURY
BRISTOL
BS32 4DF
t: +44 (0) 1454 619533
e: bristol@hydrock.com

CLIENT
SOUTH SOMERSET DISTRICT COUNCIL

PROJECT
YEOVIL PUBLIC REALM

TITLE
PROPOSED TAXI PARKING
STARS LANE CAR PARK

HYDROCK PROJECT NO. C-11450-C	SCALE @ A1 1 : 200	STATUS S2
STATUS DESCRIPTION INFORMATION	DRAWING NO. (PROJECT CODE-ORIGINATOR-ZONE-LEVEL-TYPE-ROLE-NUMBER) YPR-HYD-XX-XX-DR-C-1303	REVISION P01